


Mr.Funakoshi house
113x180mm
Laminated logs

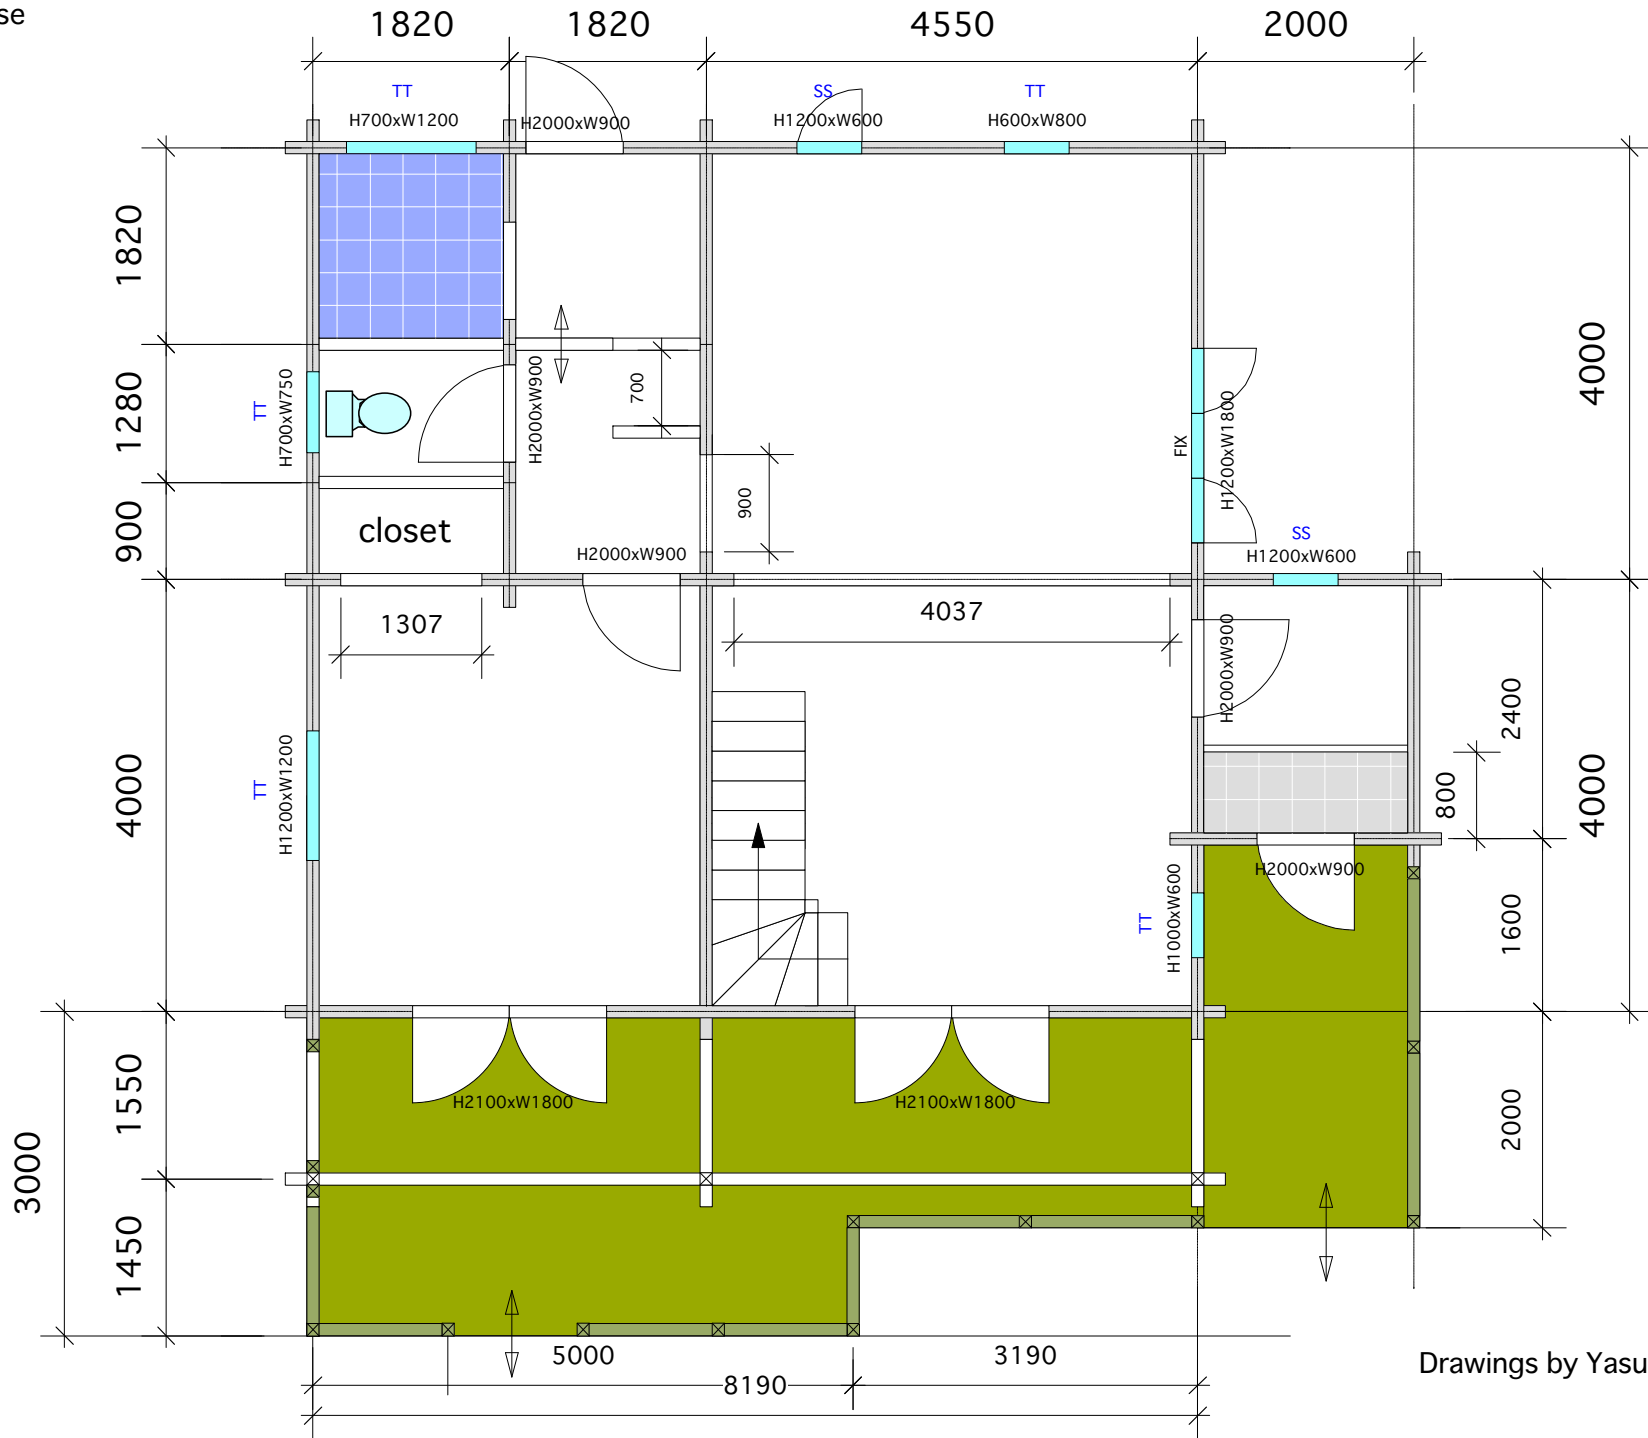


70.32m²

1F

Drawings by Yasuo Wada

Mr.Funakoshi house
113x180mm
Laminated logs

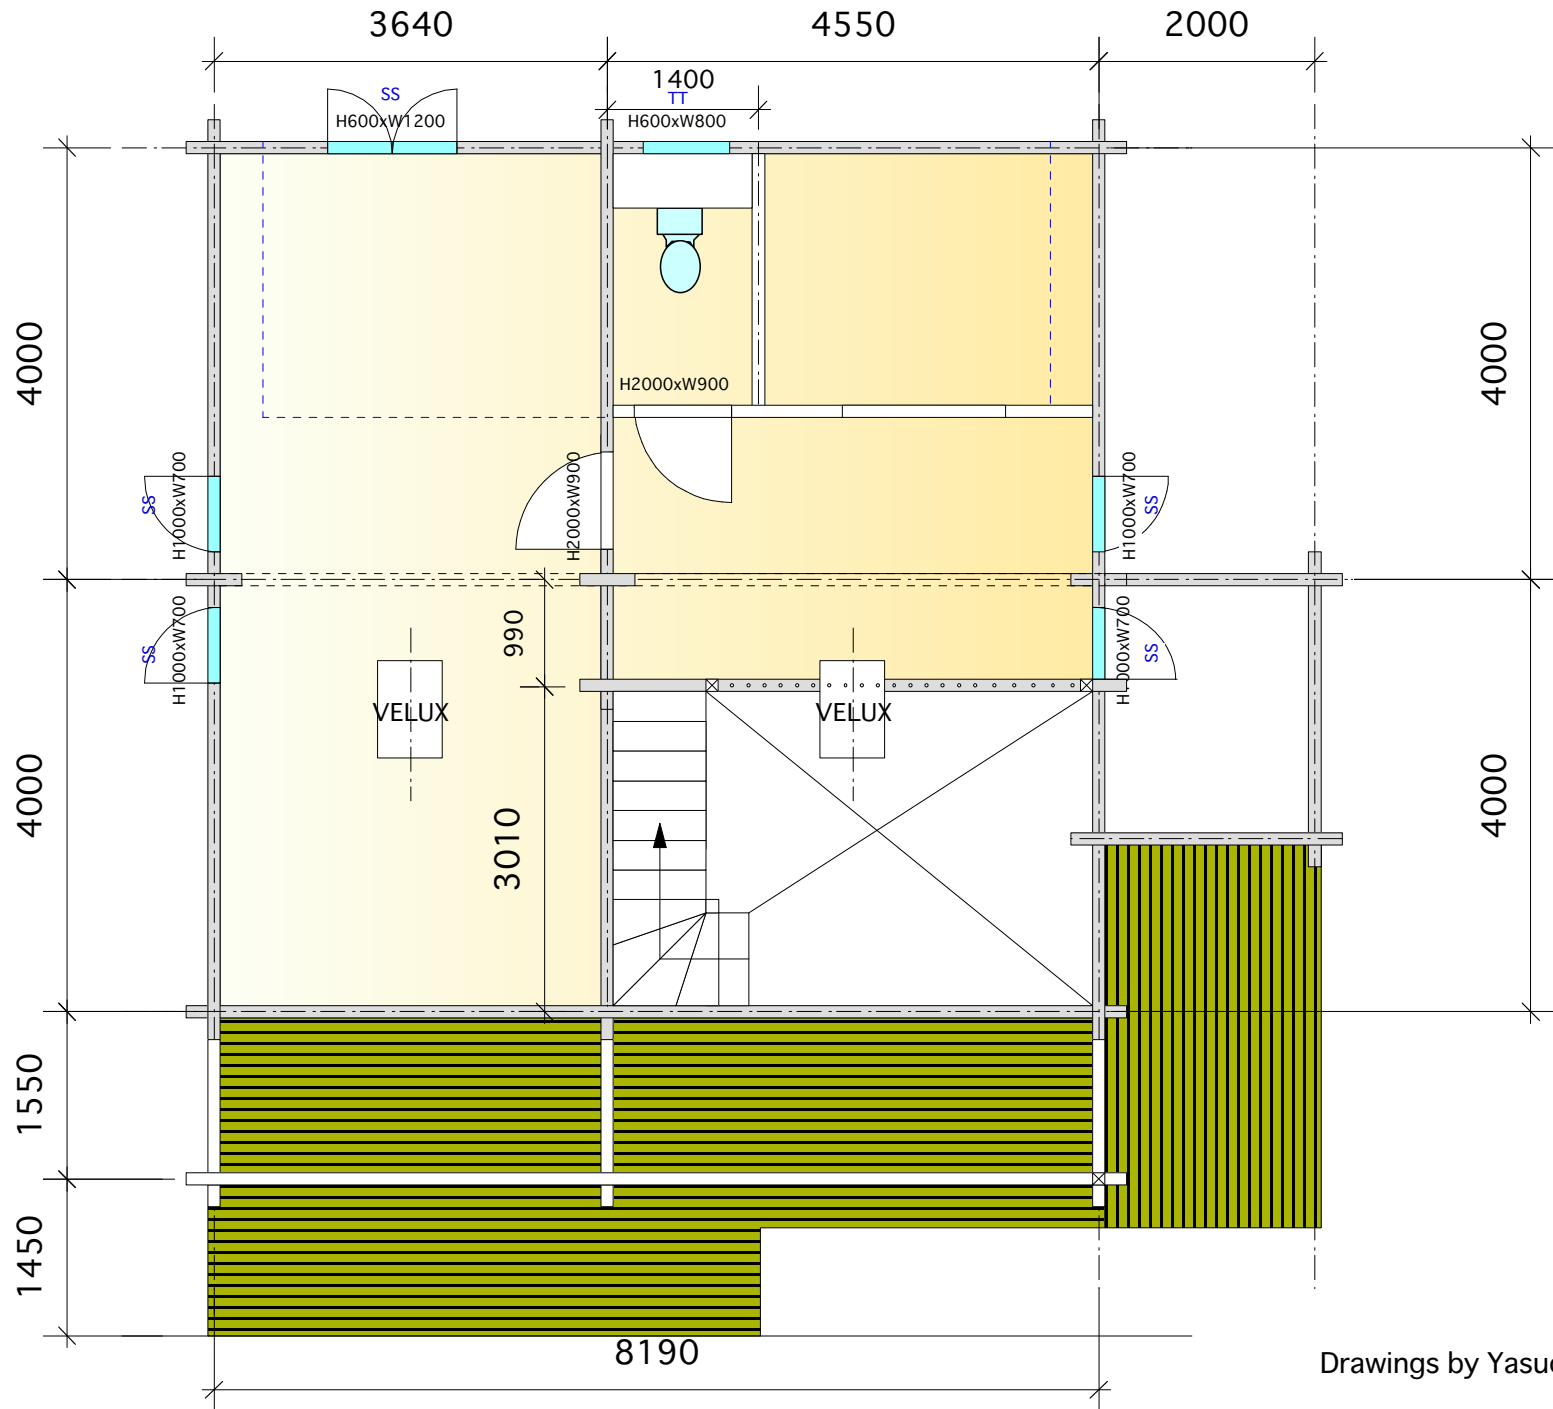


51.82m²

2F


Drawings by Yasuo Wada

Mr.Funakoshi house
113x180mm
Laminated logs

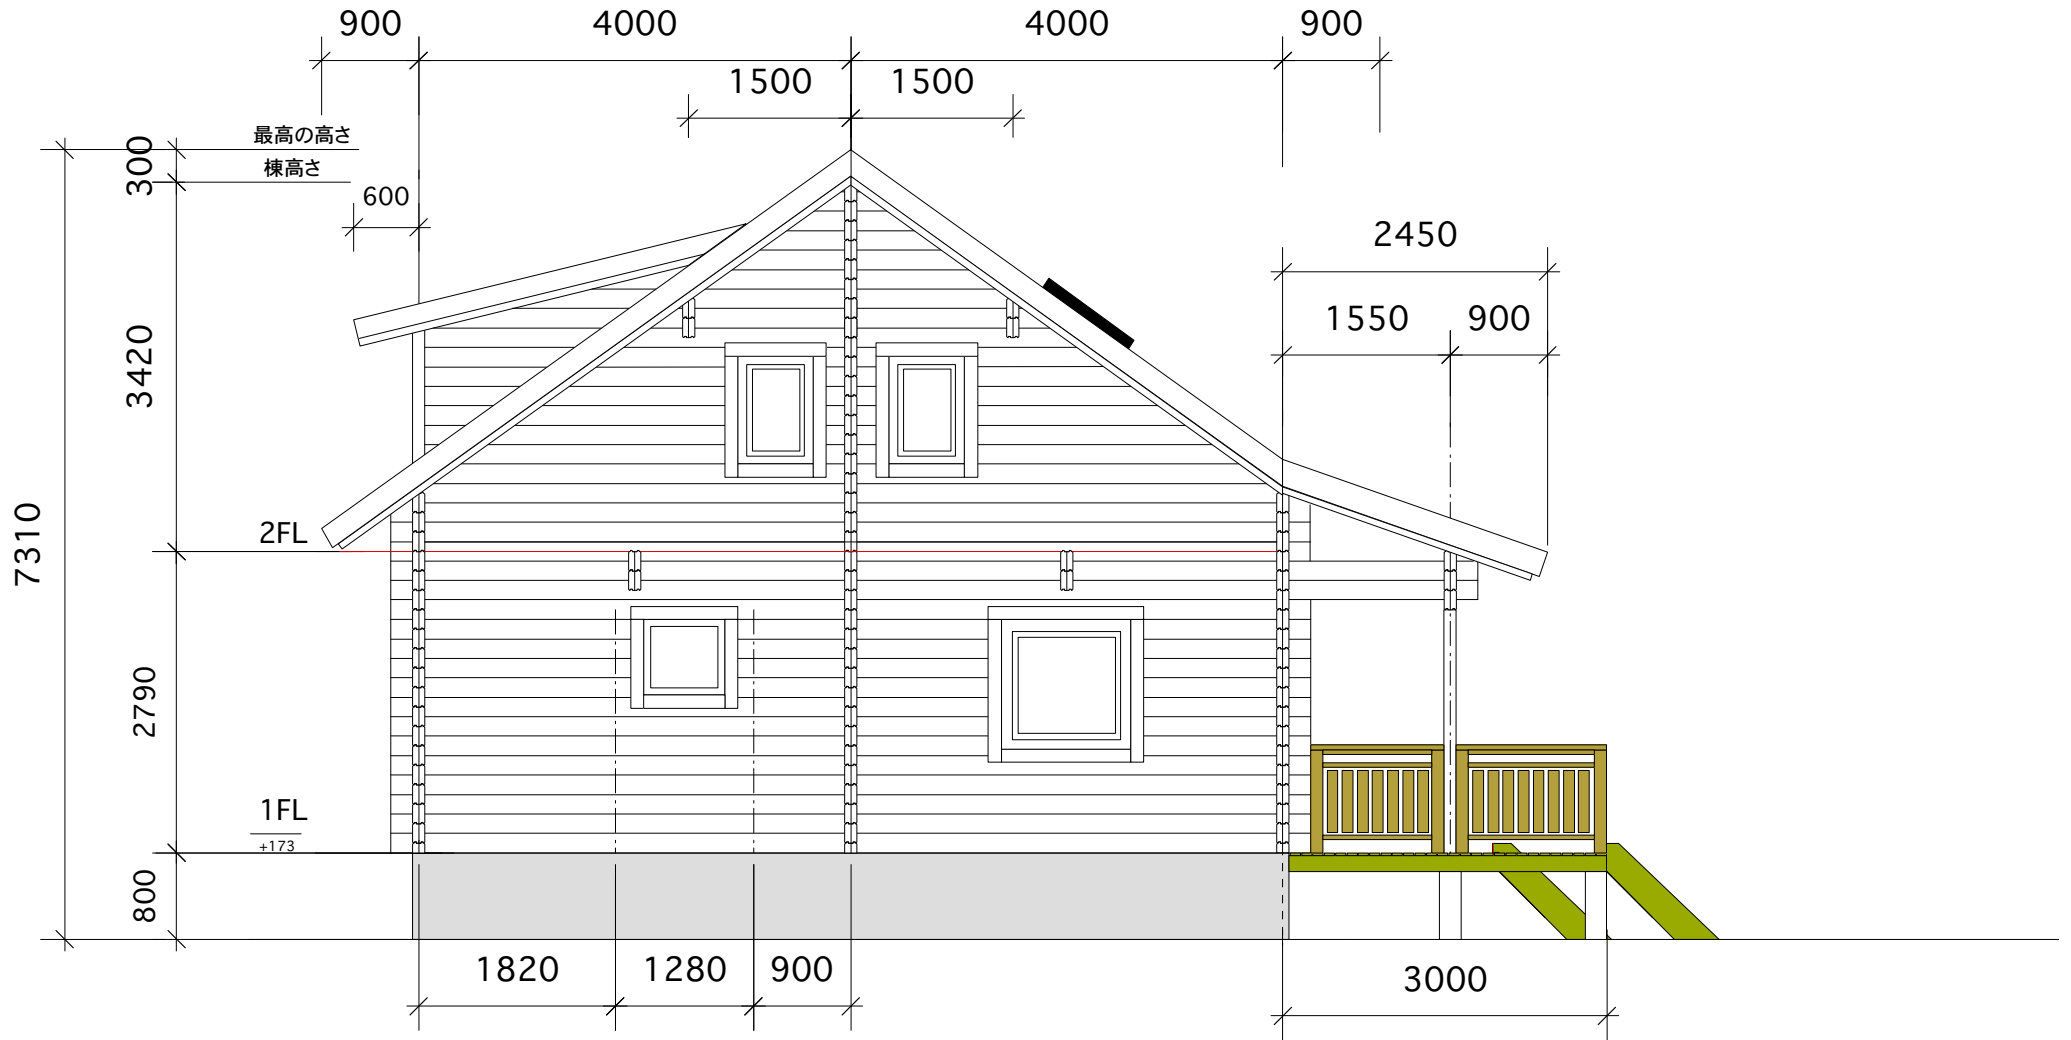


Drawings by Yasuo Wada

Mr.Funakoshi house
113x180mm
Laminated logs

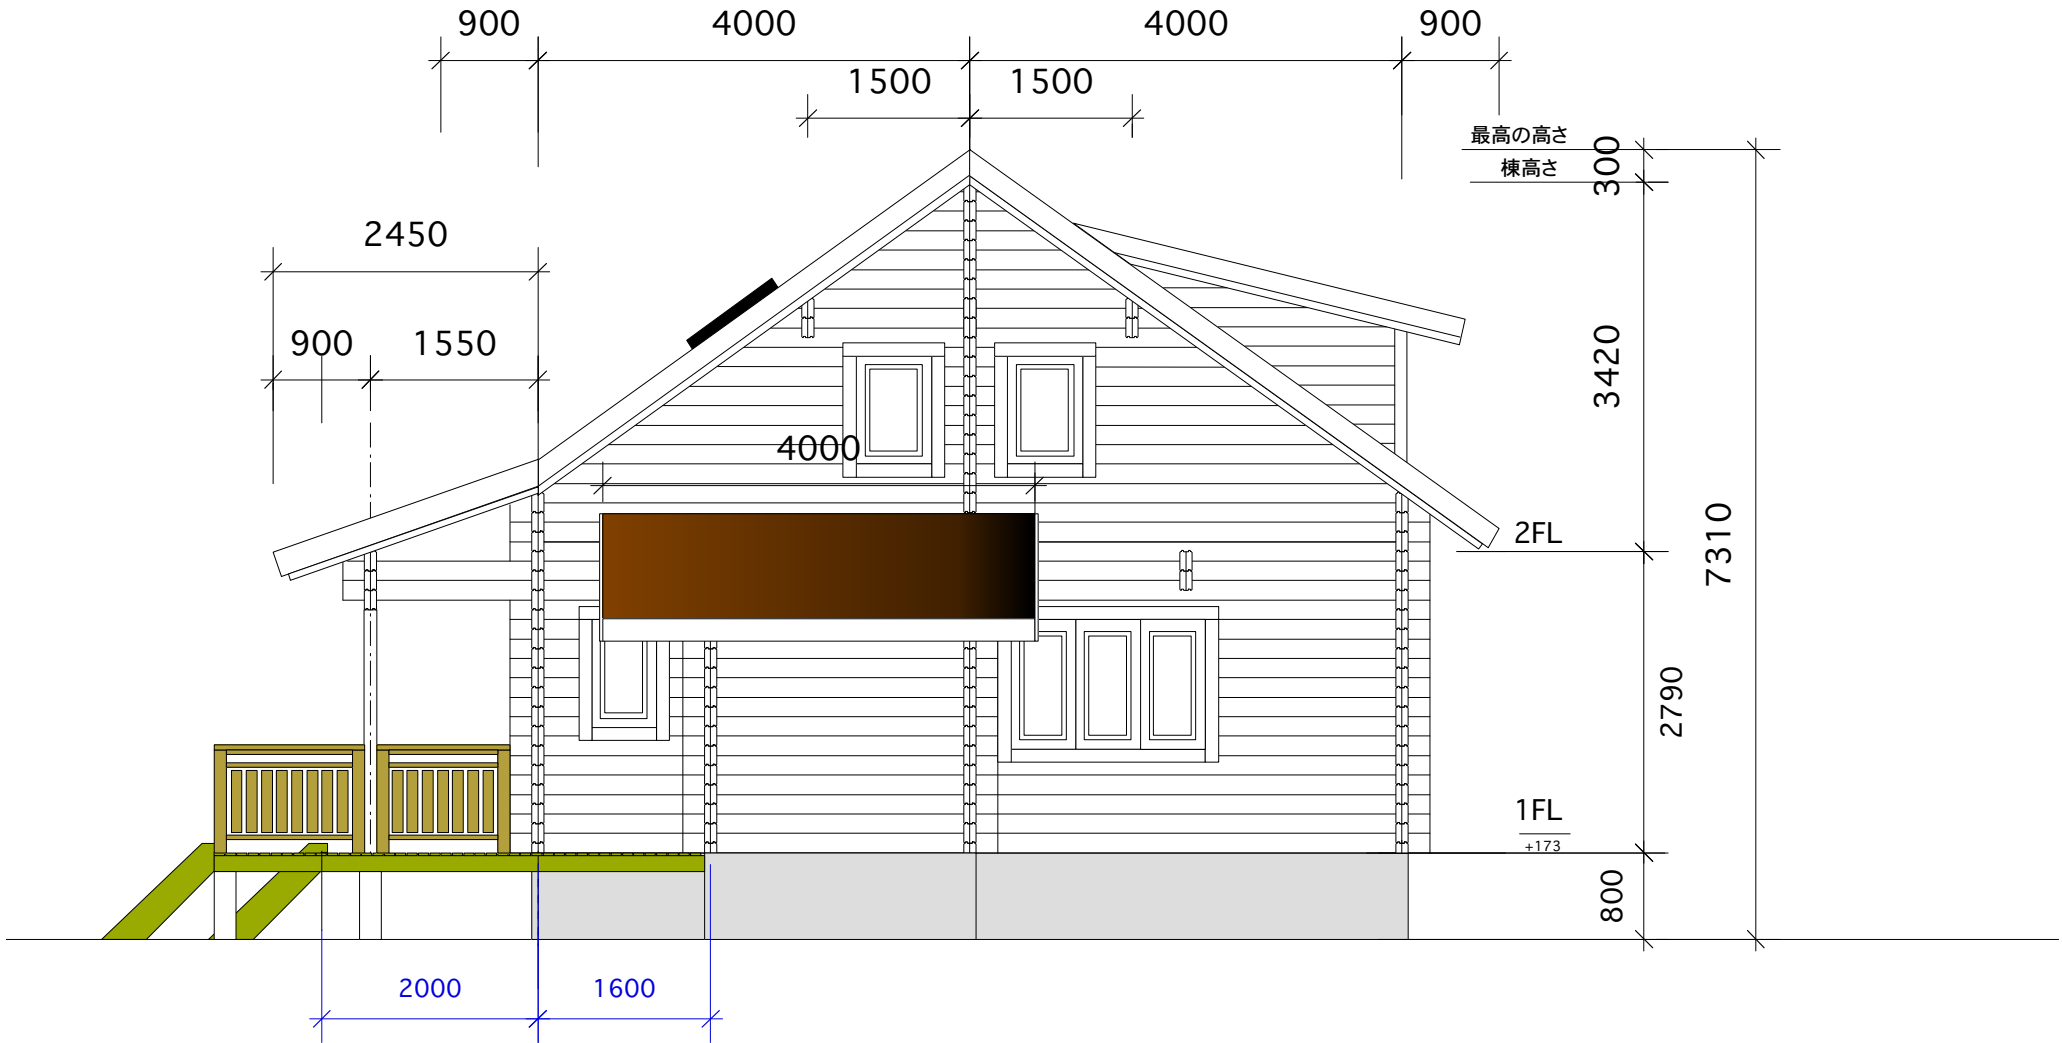


Drawings by Yasuo Wada

Mr.Funakoshi house
113x180mm
Laminated logs

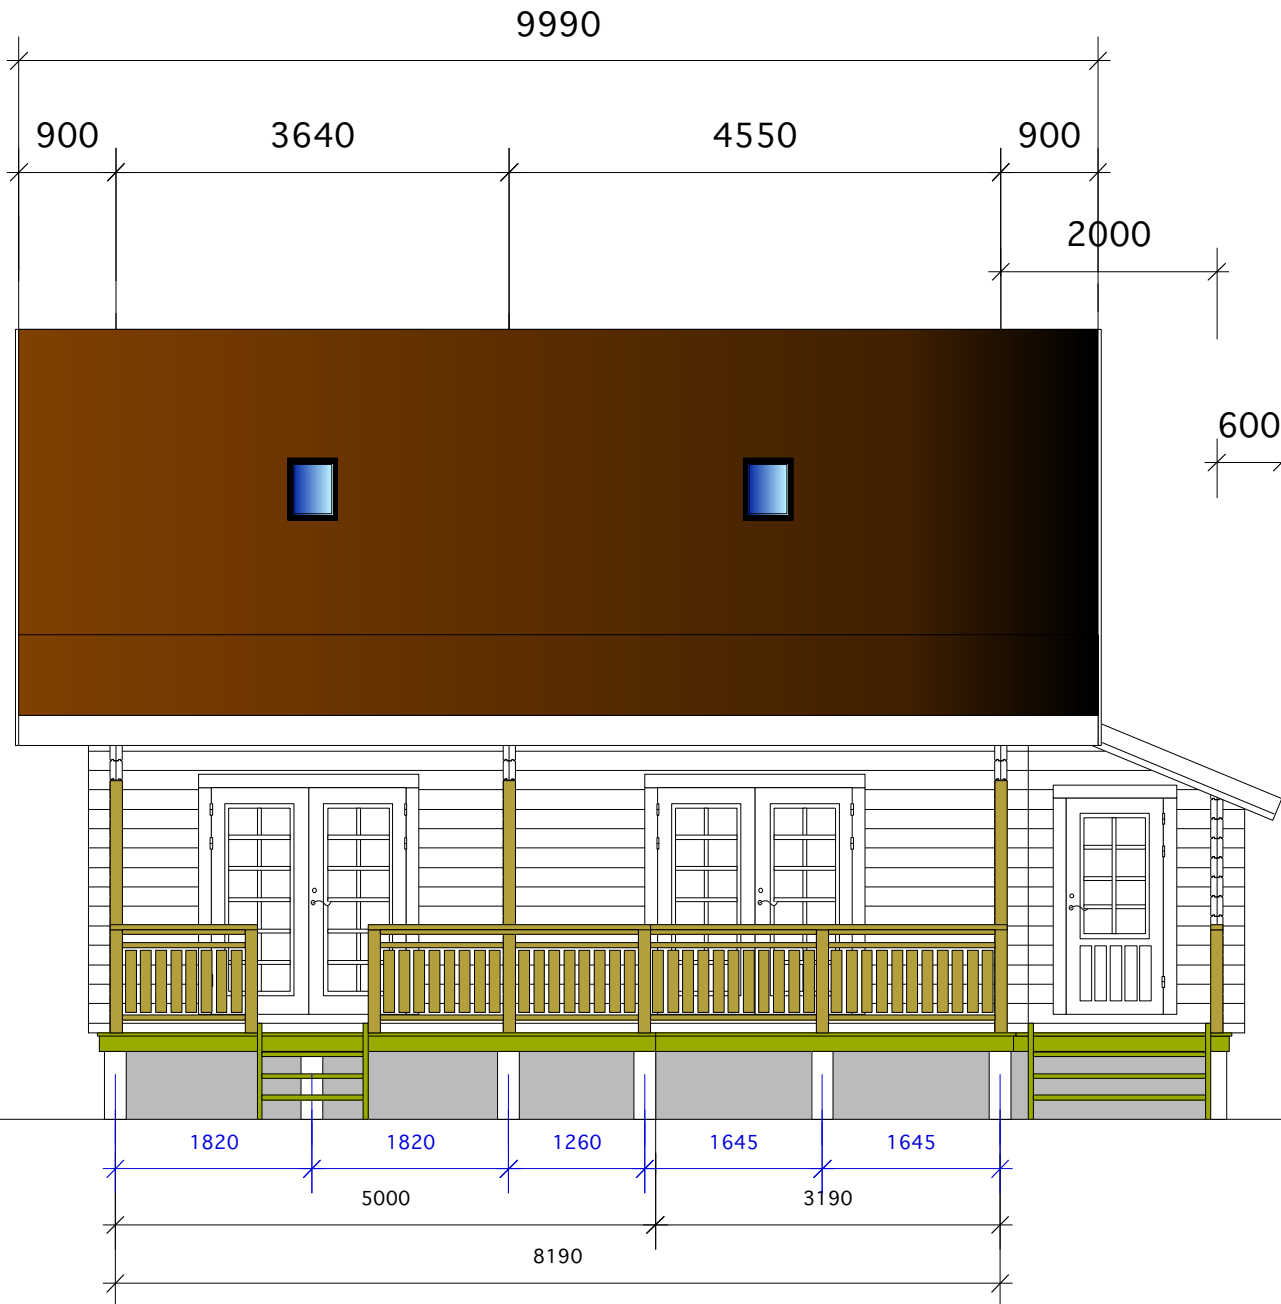


Drawings by Yasuo Wada

Mr.Funakoshi house
113x180mm
Laminated logs

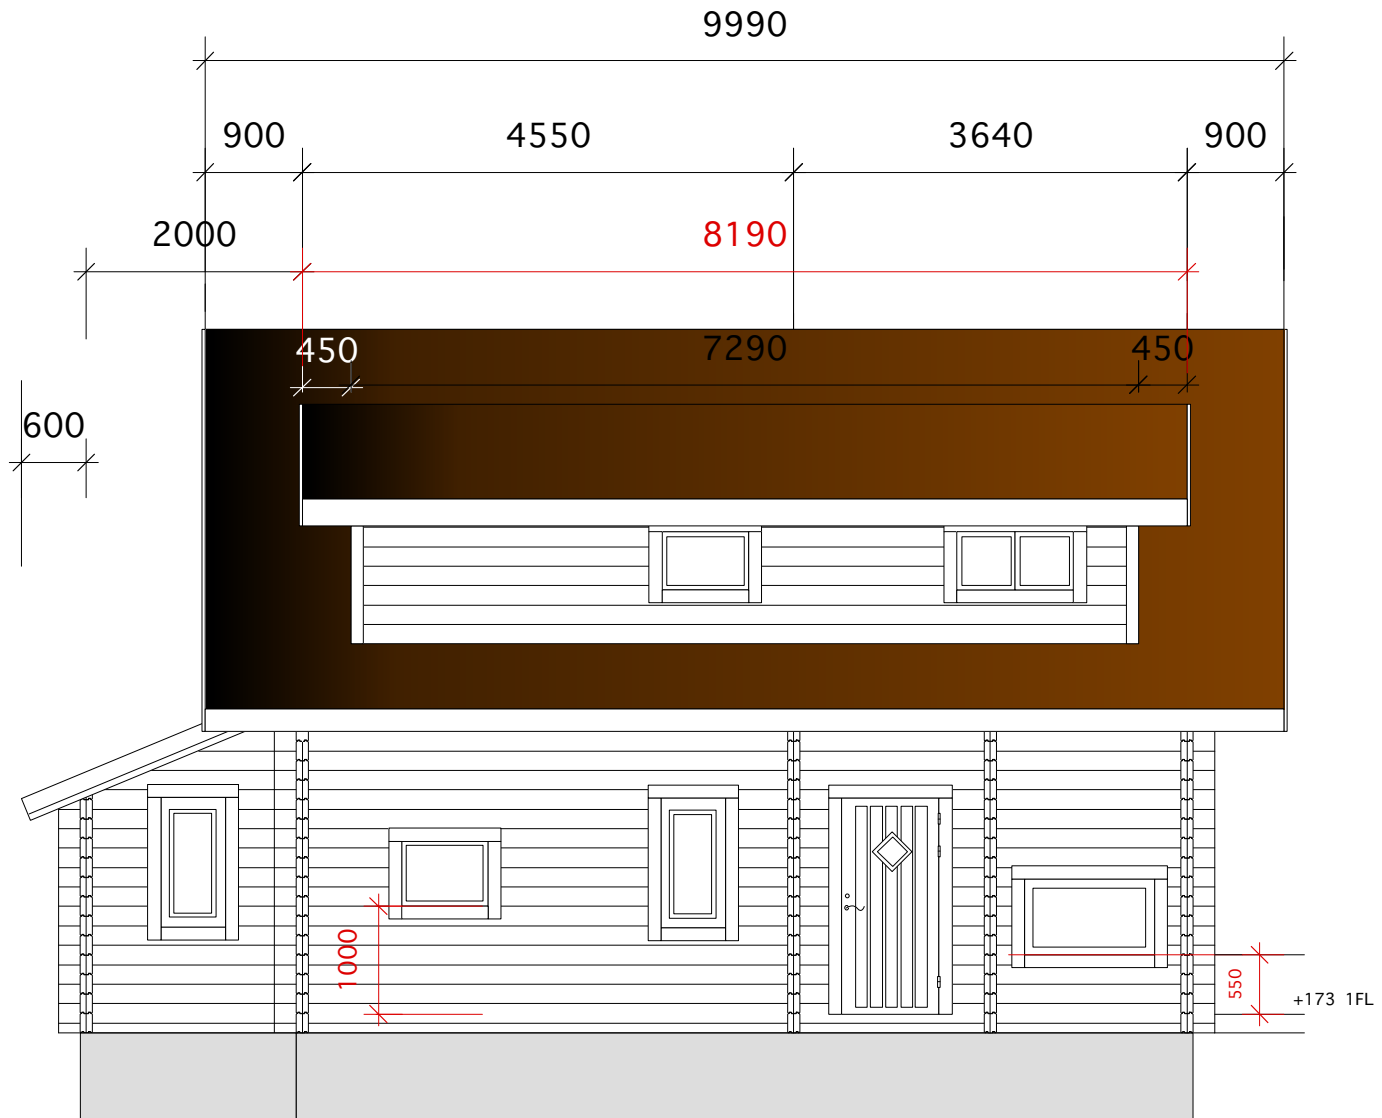

Mr.Funakoshi house
113x180mm
Laminated logs

1F Windows and Doors

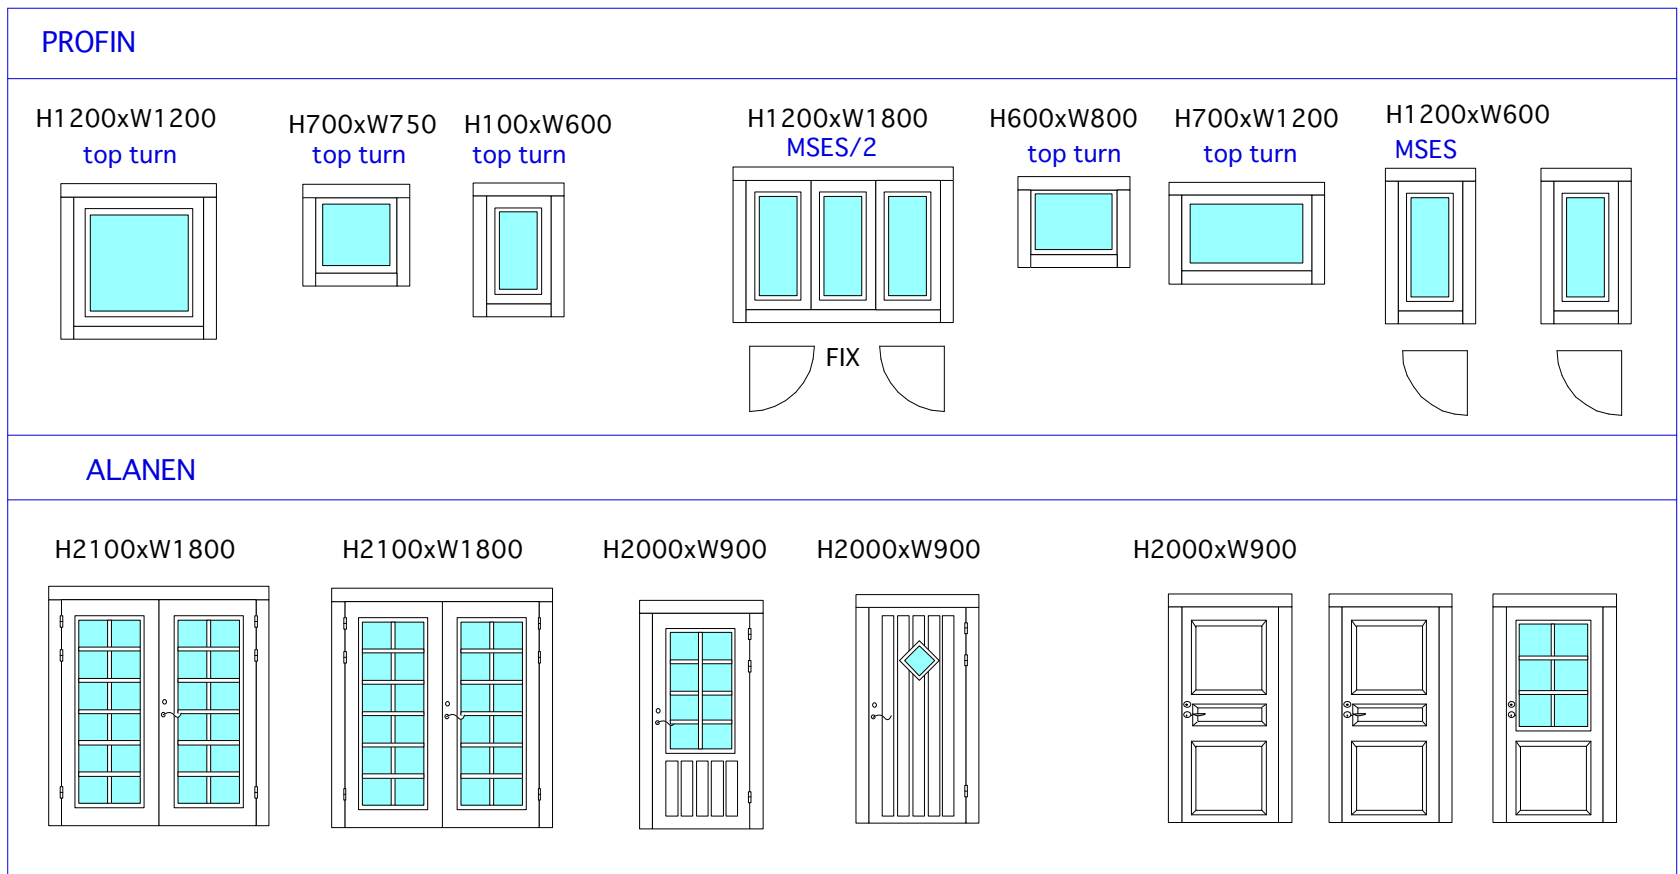


Mr.Funakoshi house
113x180mm
Laminated logs


2F Windows and Doors

PROFIN


H1000xW700
MSES

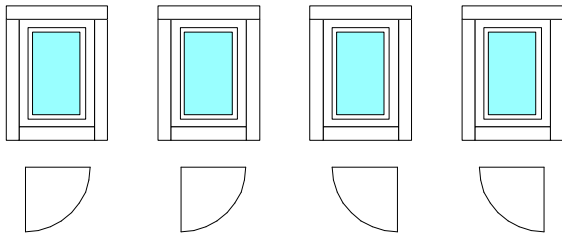

H600xW800
top turn

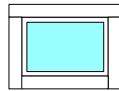


H600xW1200
MSES/2

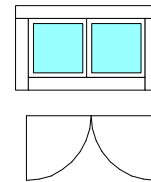

ALANEN

H2000xW900

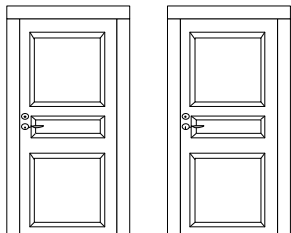


VELUX

W780xH1180




Include roller Blind

Mr.Funakoshi house
 113x180mm
 Laminated logs

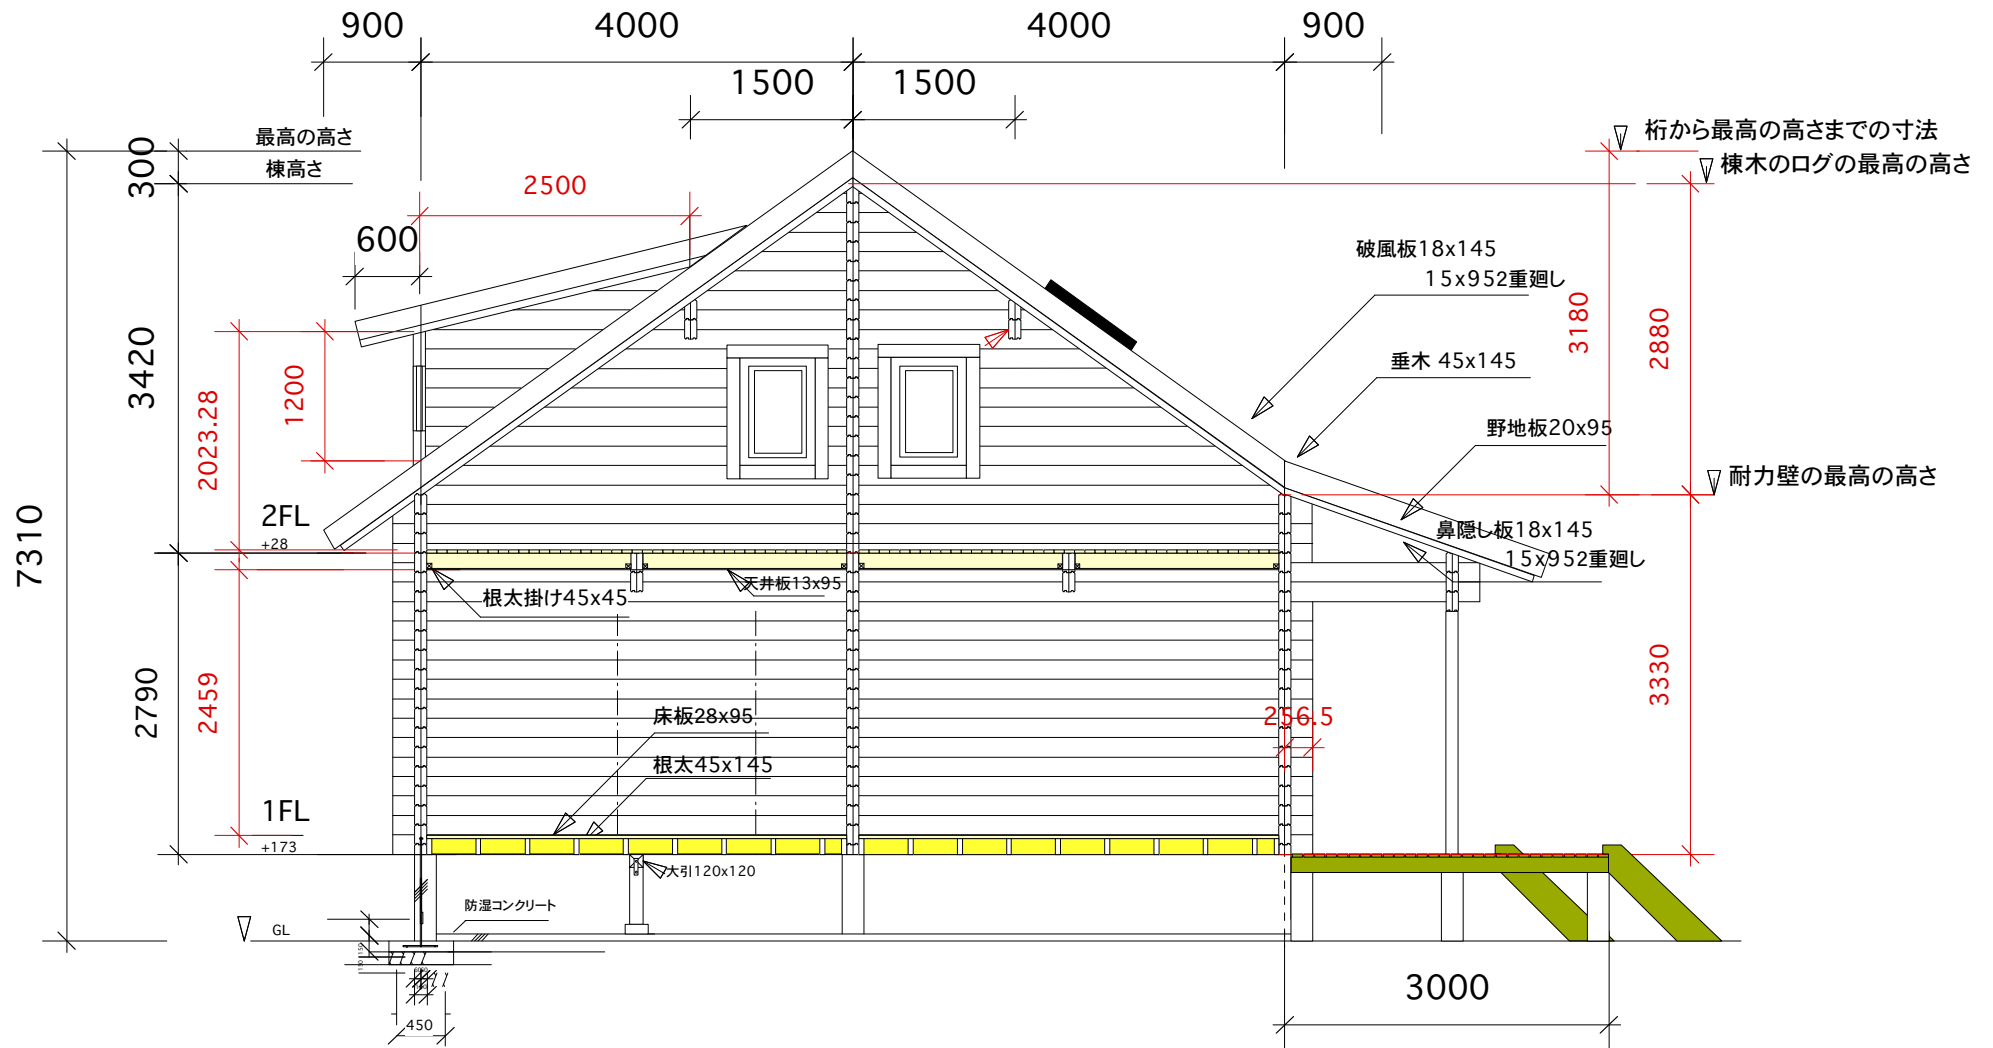

Drawings by Yasuo Wada


Mr.Funakoshi house
113x180mm
Laminated logs

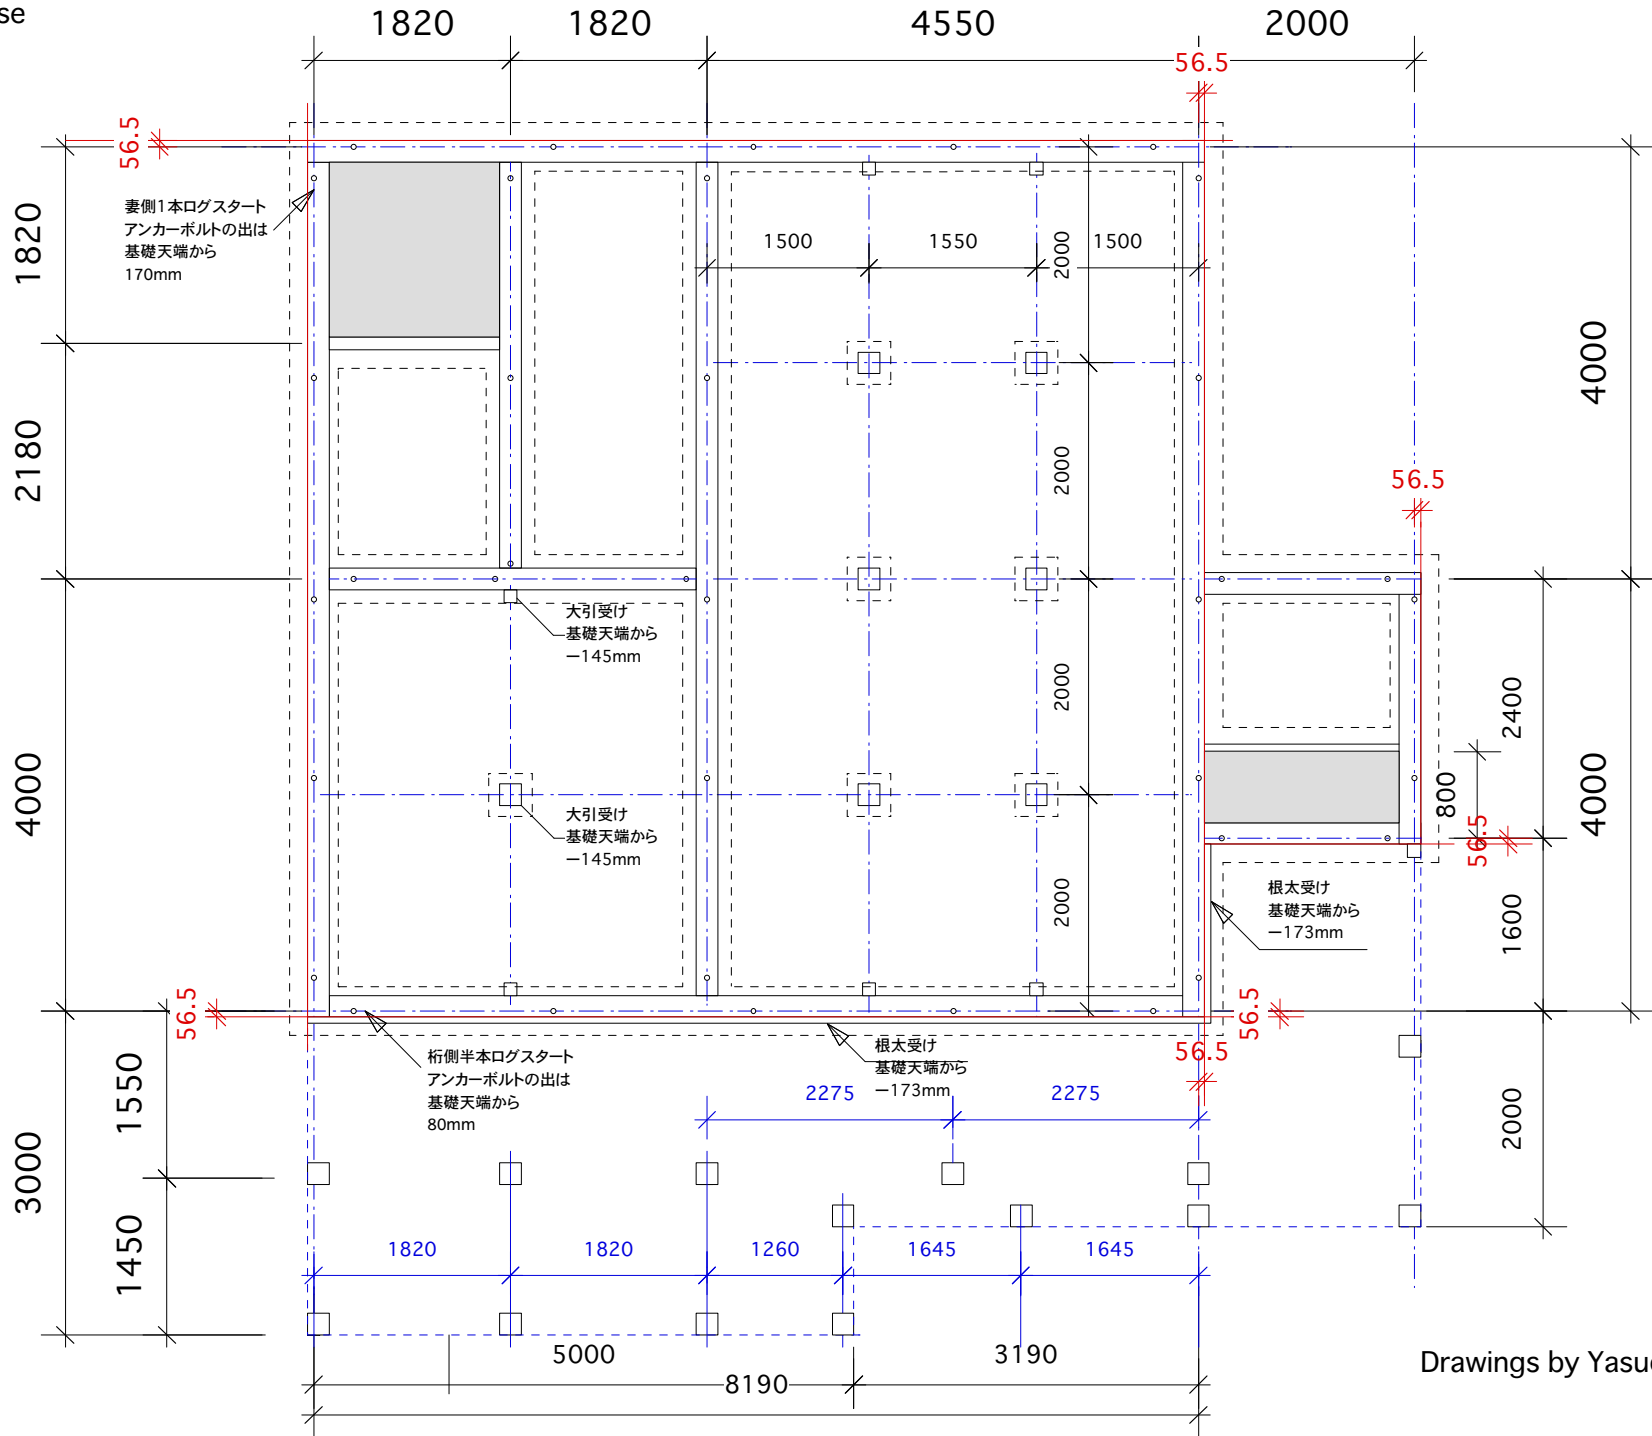

基礎図

Drawings by Yasuo Wada

Mr.Funakoshi house
113x180mm
Laminated logs

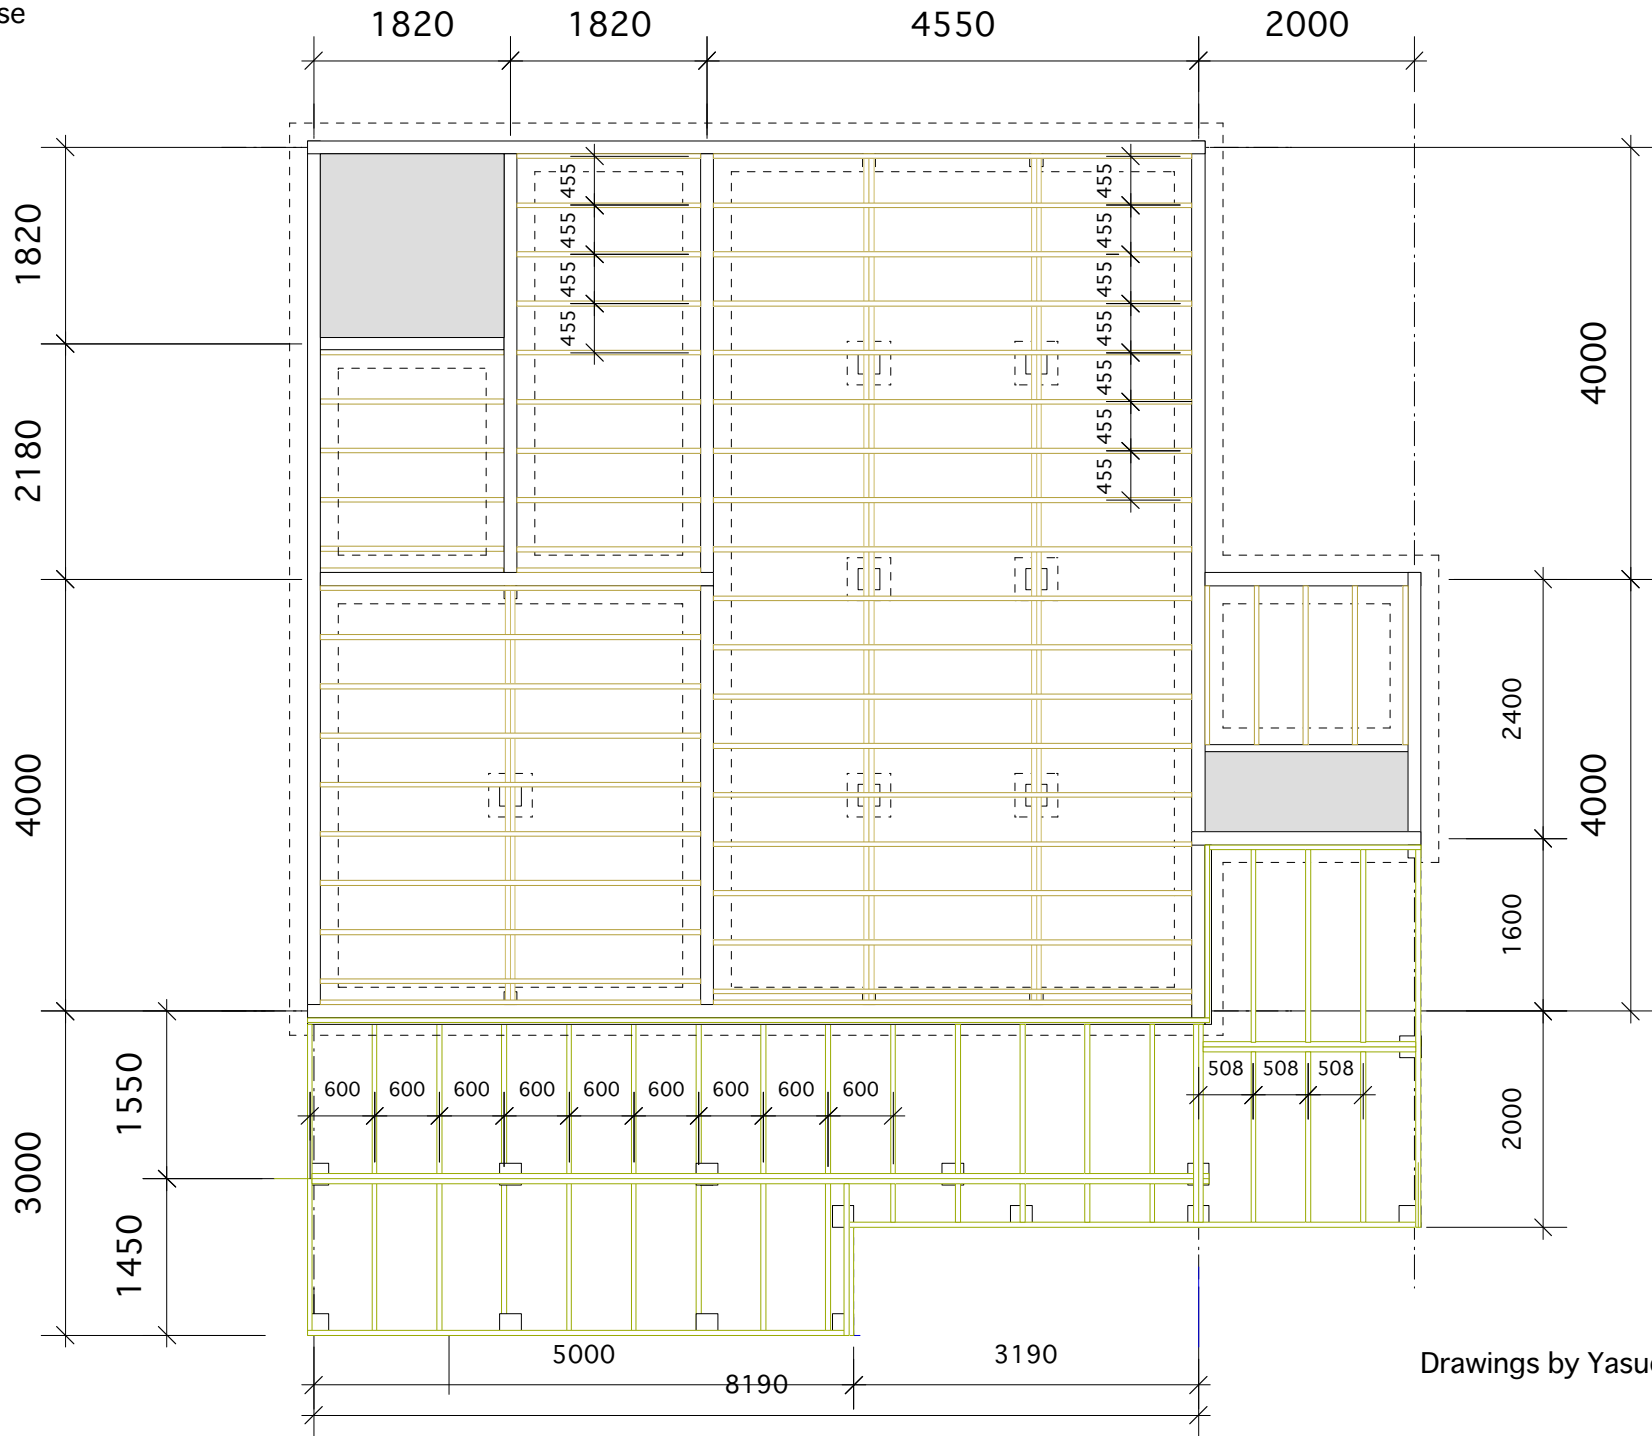

床伏せ図

Drawings by Yasuo Wada