


Mr.Hiwatashi's House
113x180mm Laminated logs

ShinNihon Toka Trading Co.,Ltd

55-1 Mano, Ogata, Kakunodate-Machi, Senboku-Shi, Akita, Japan


TEL+81 18755 2000

Mr.Hiwatashi's House
113x180mm Laminated logs

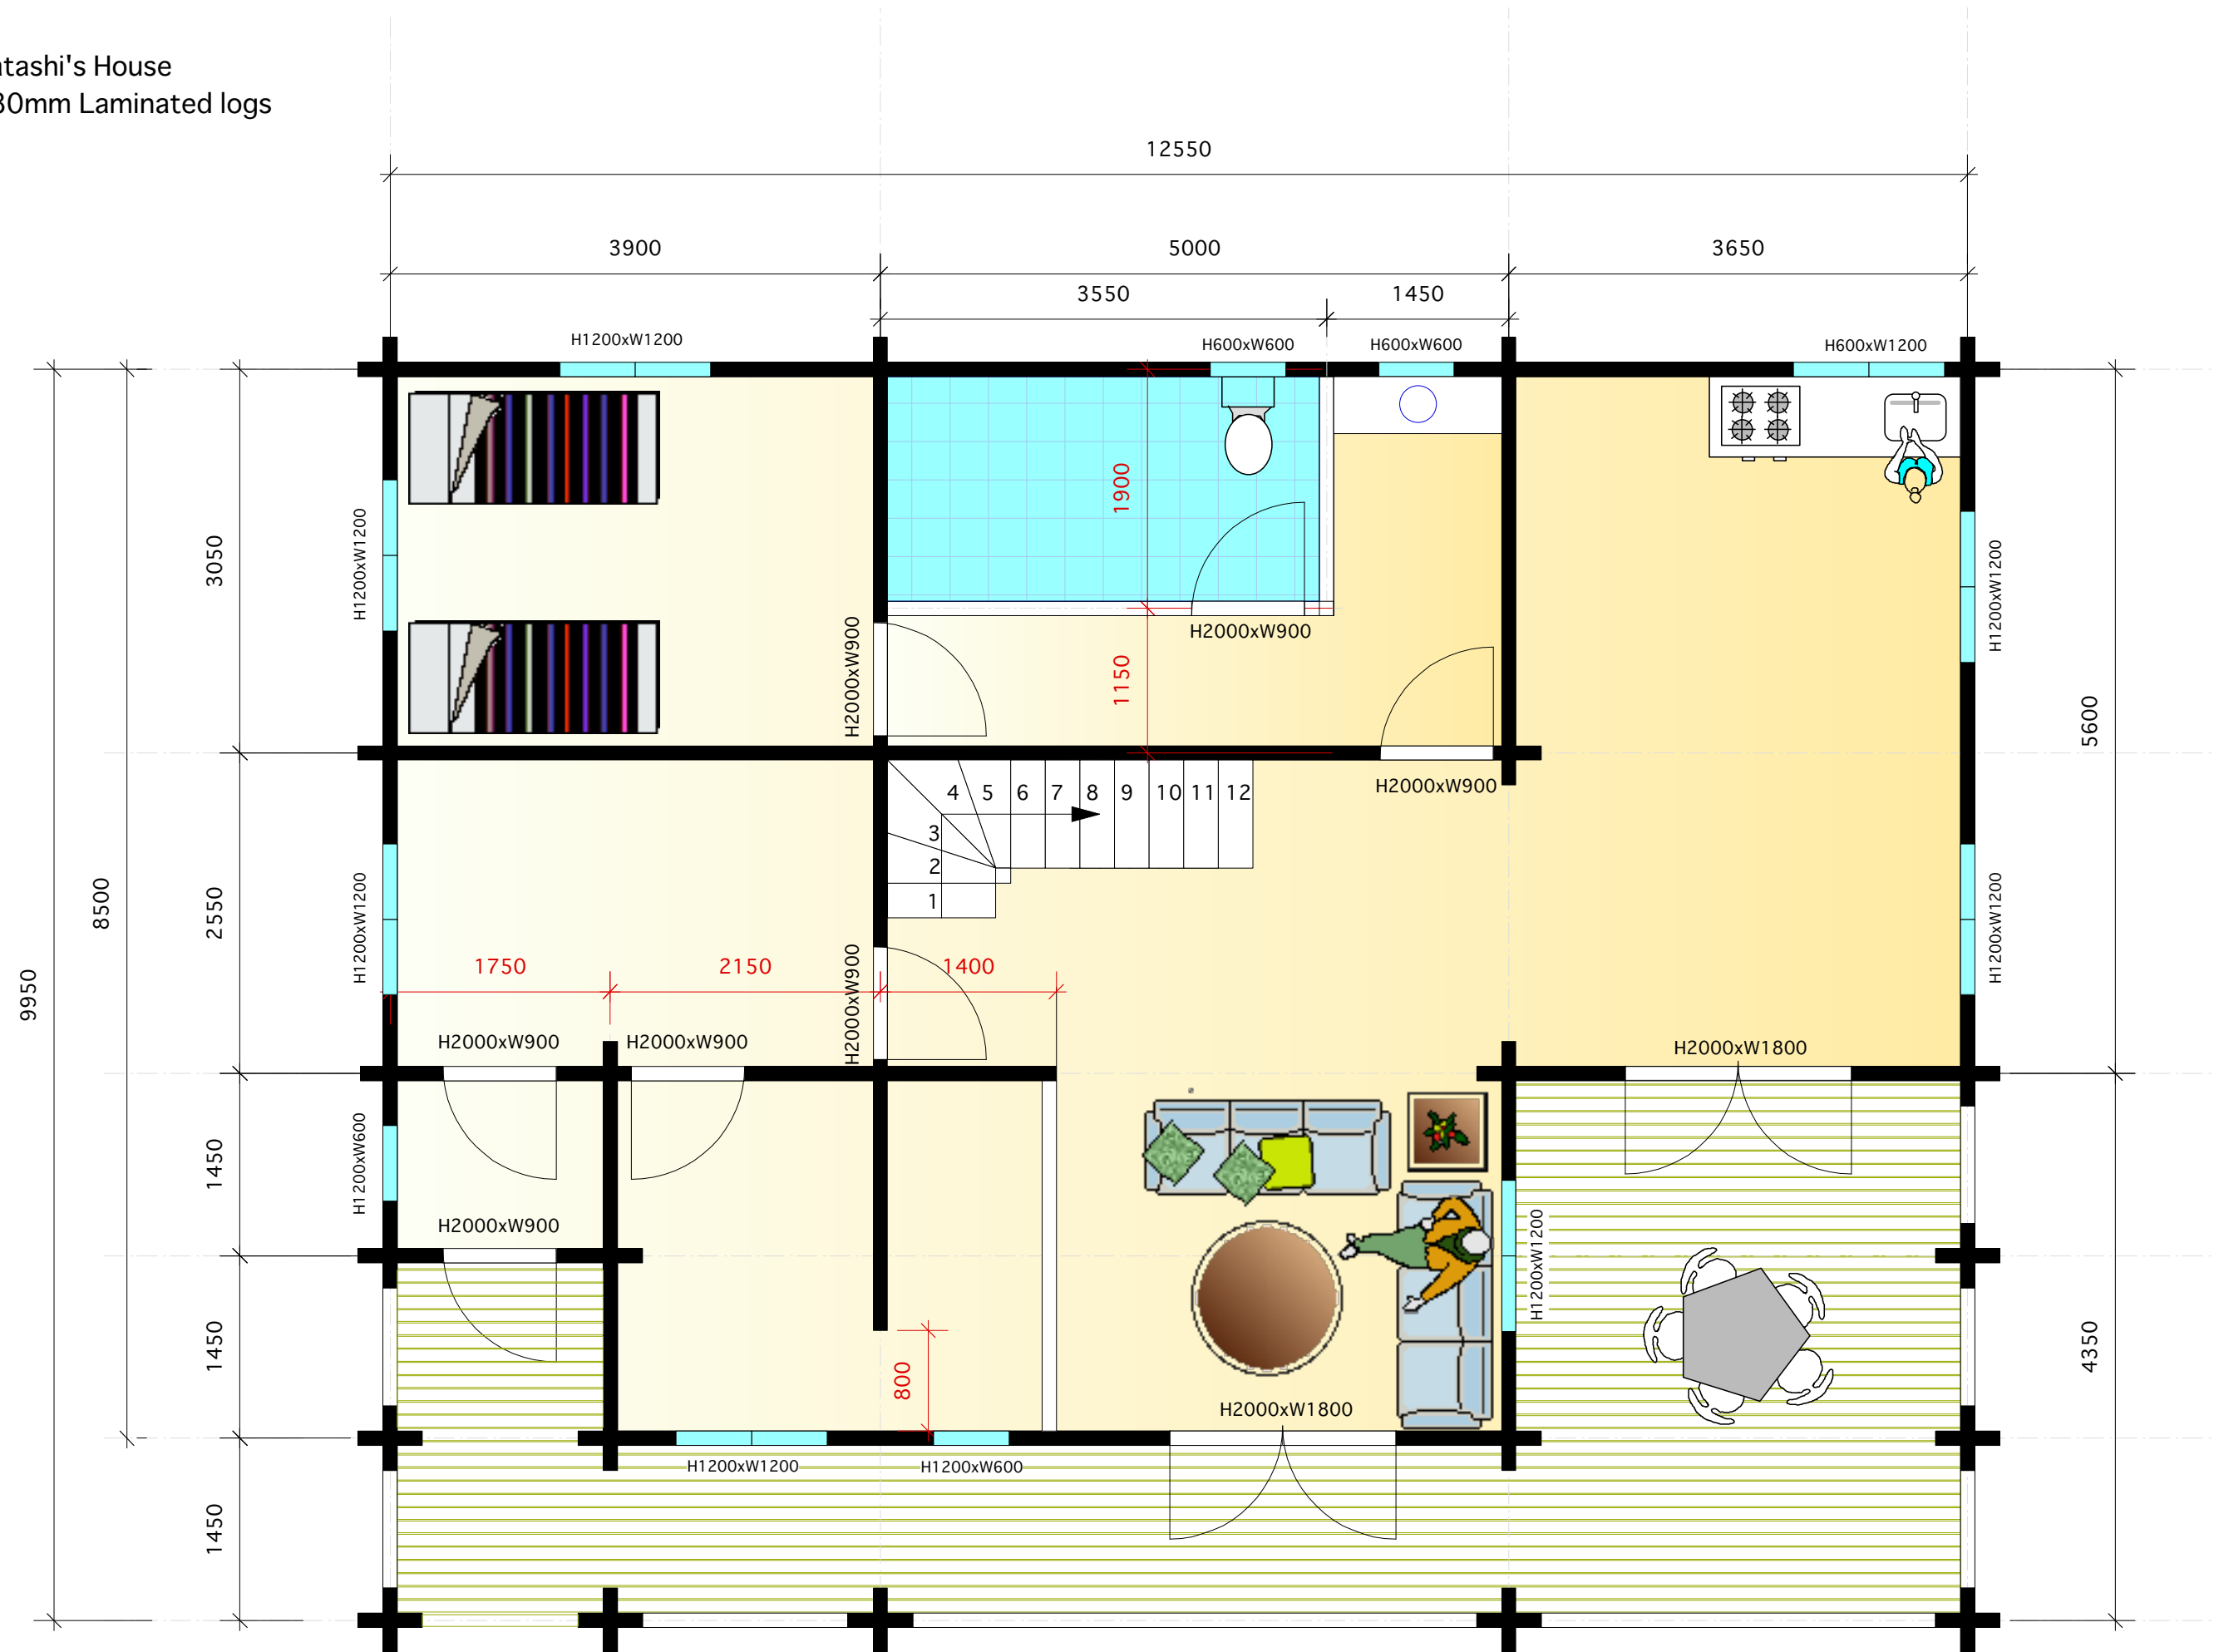


ShinNihon Toka Trading Co.,Ltd

Mr.Hiwatashi's House
113x180mm Laminated logs

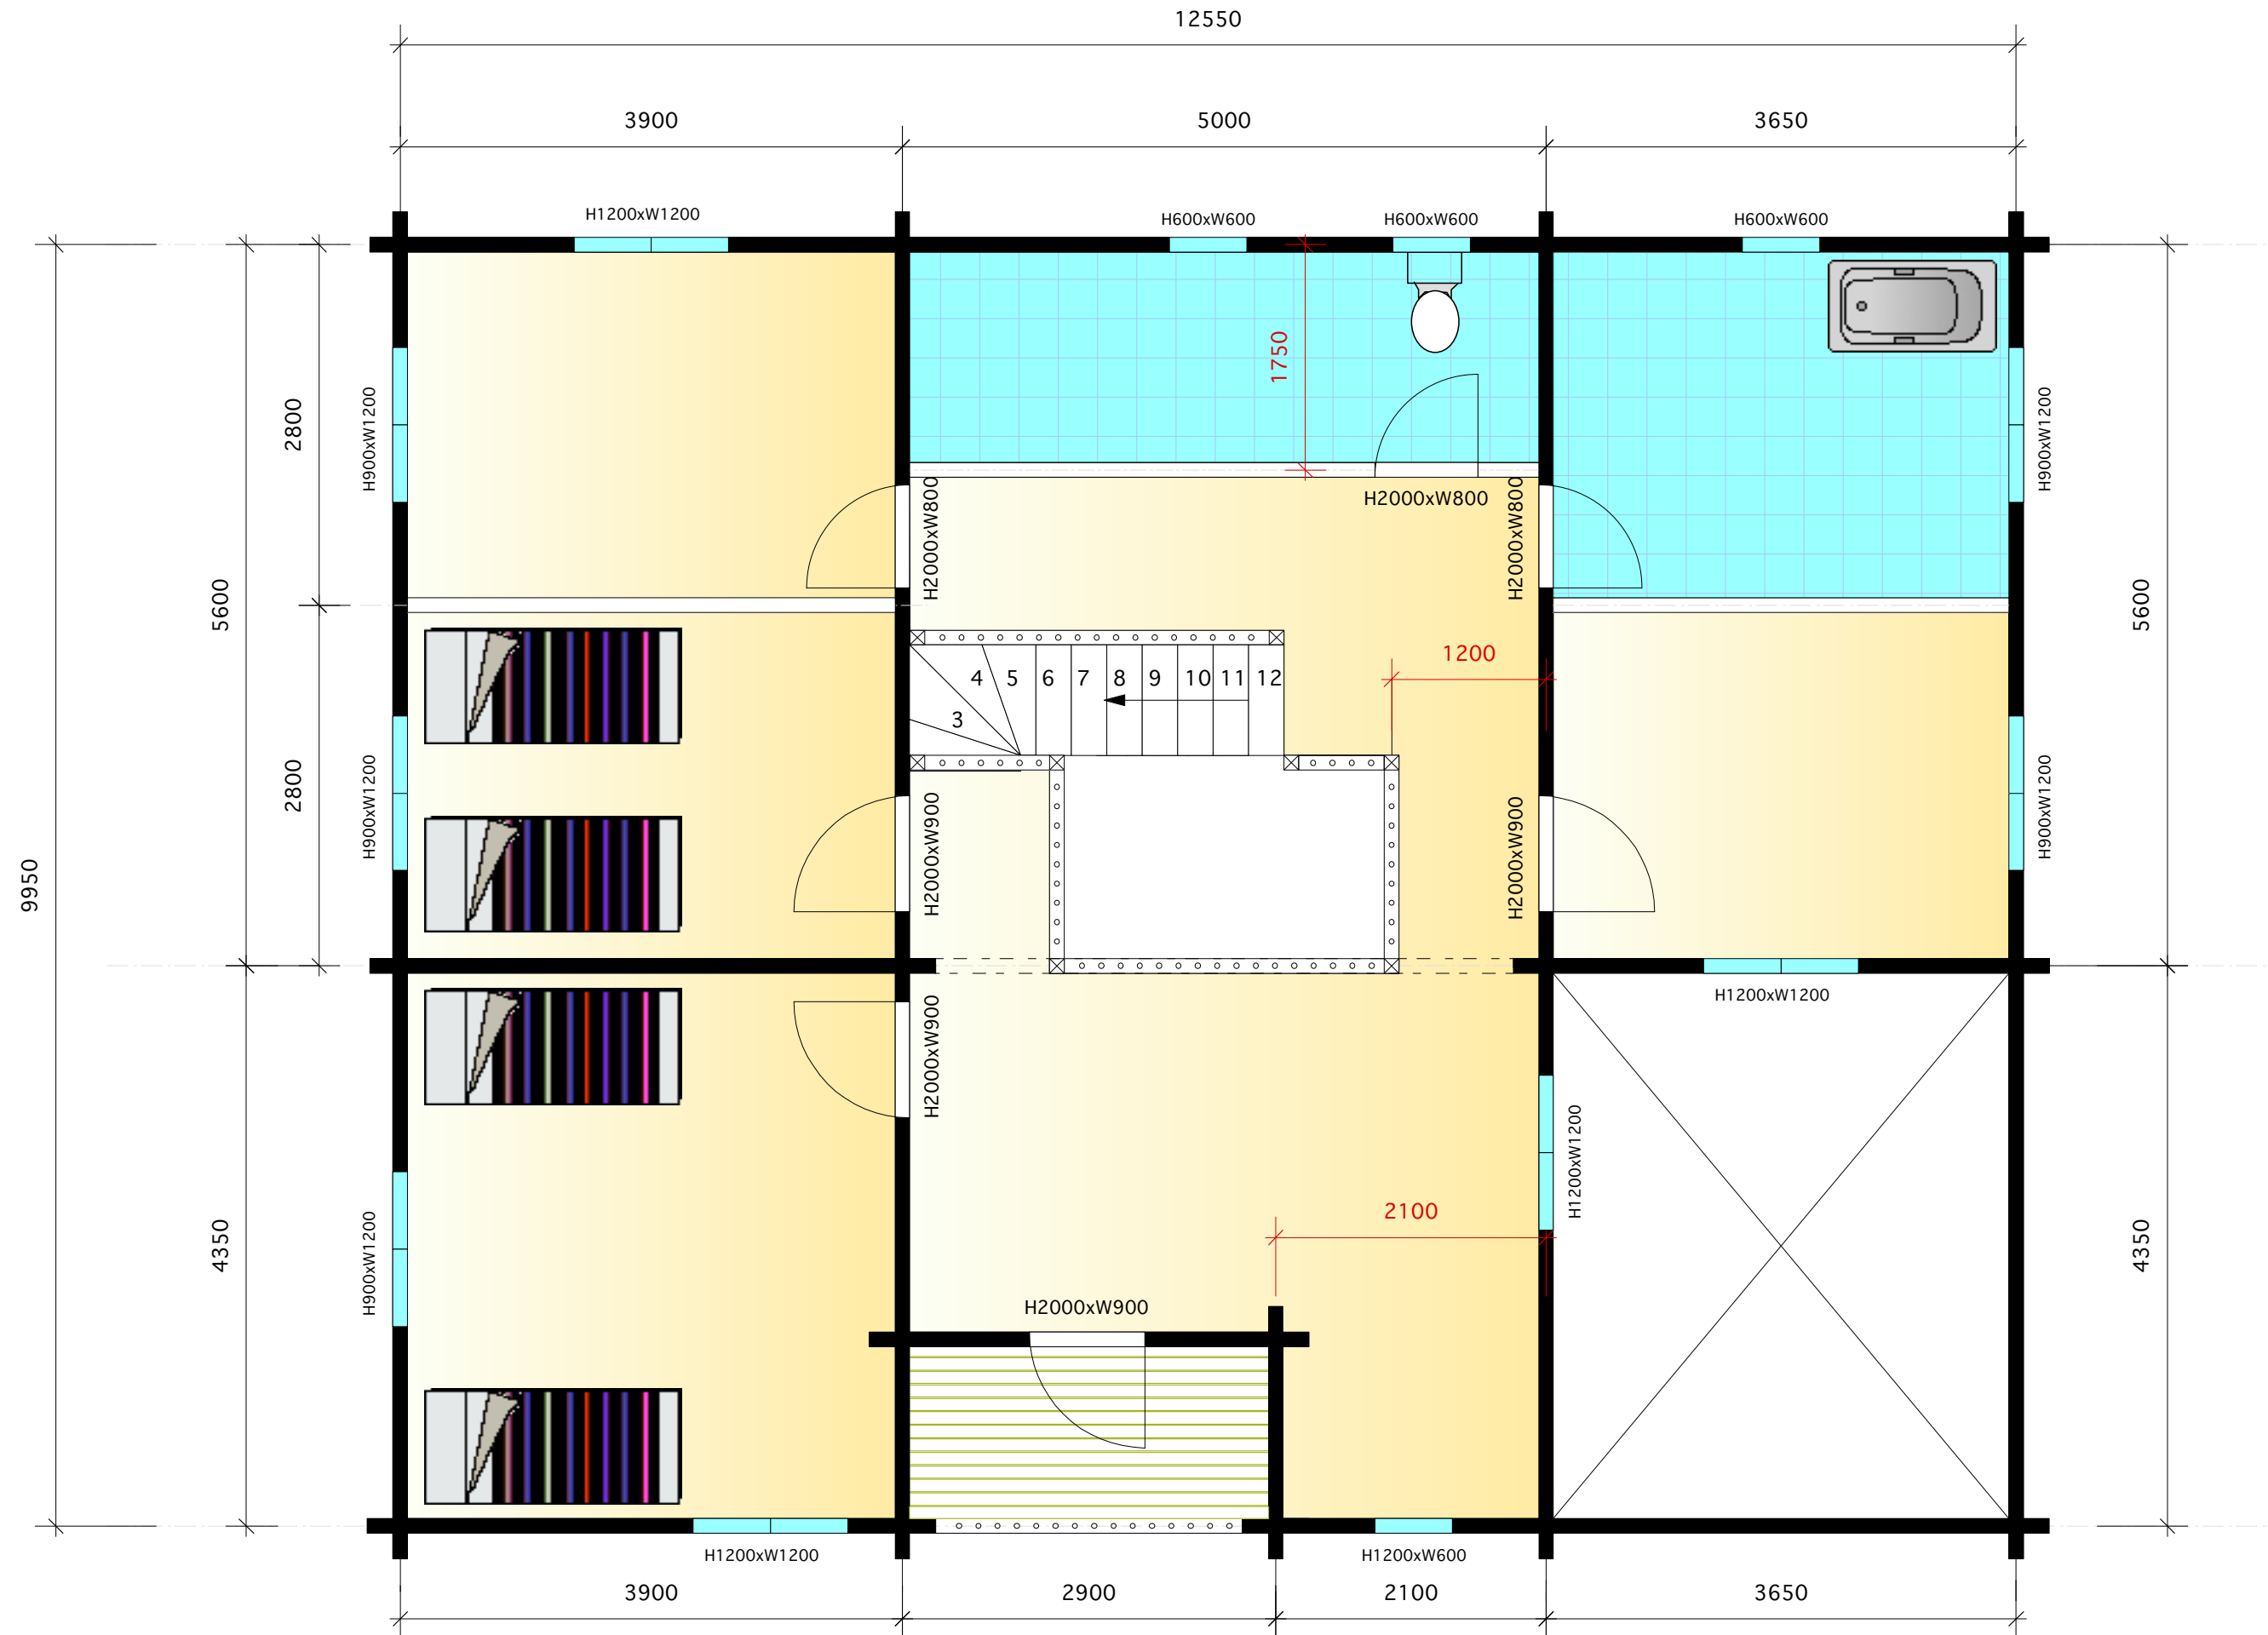


All windows are include double glazing and mosquito nets

PROFIN

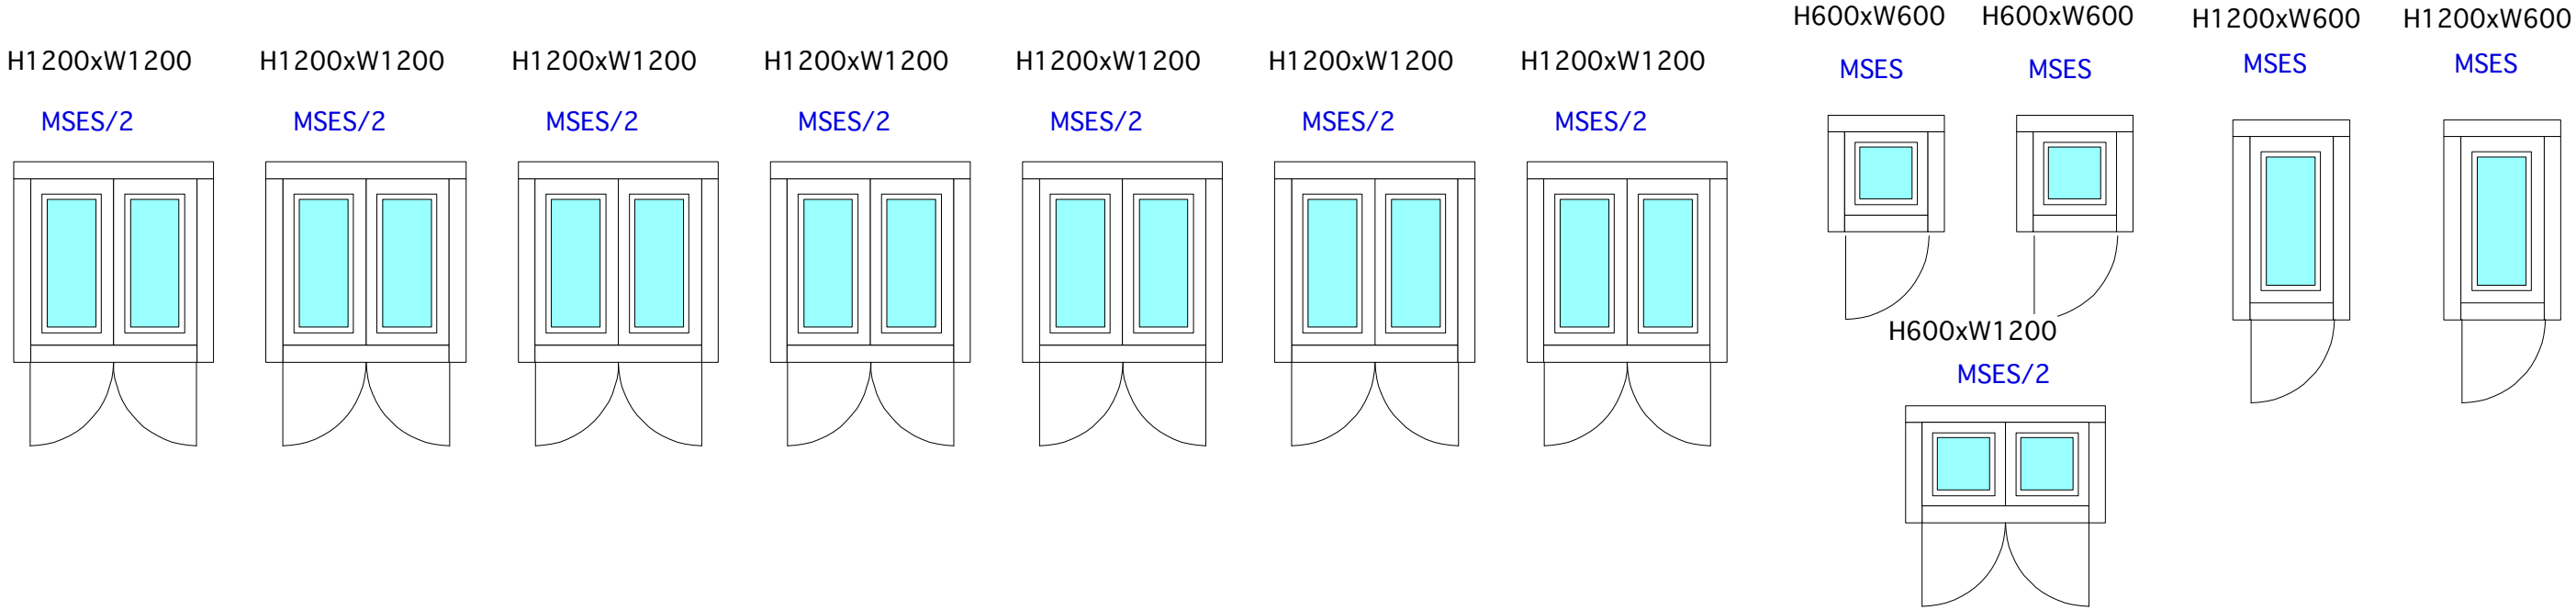

ALANEN

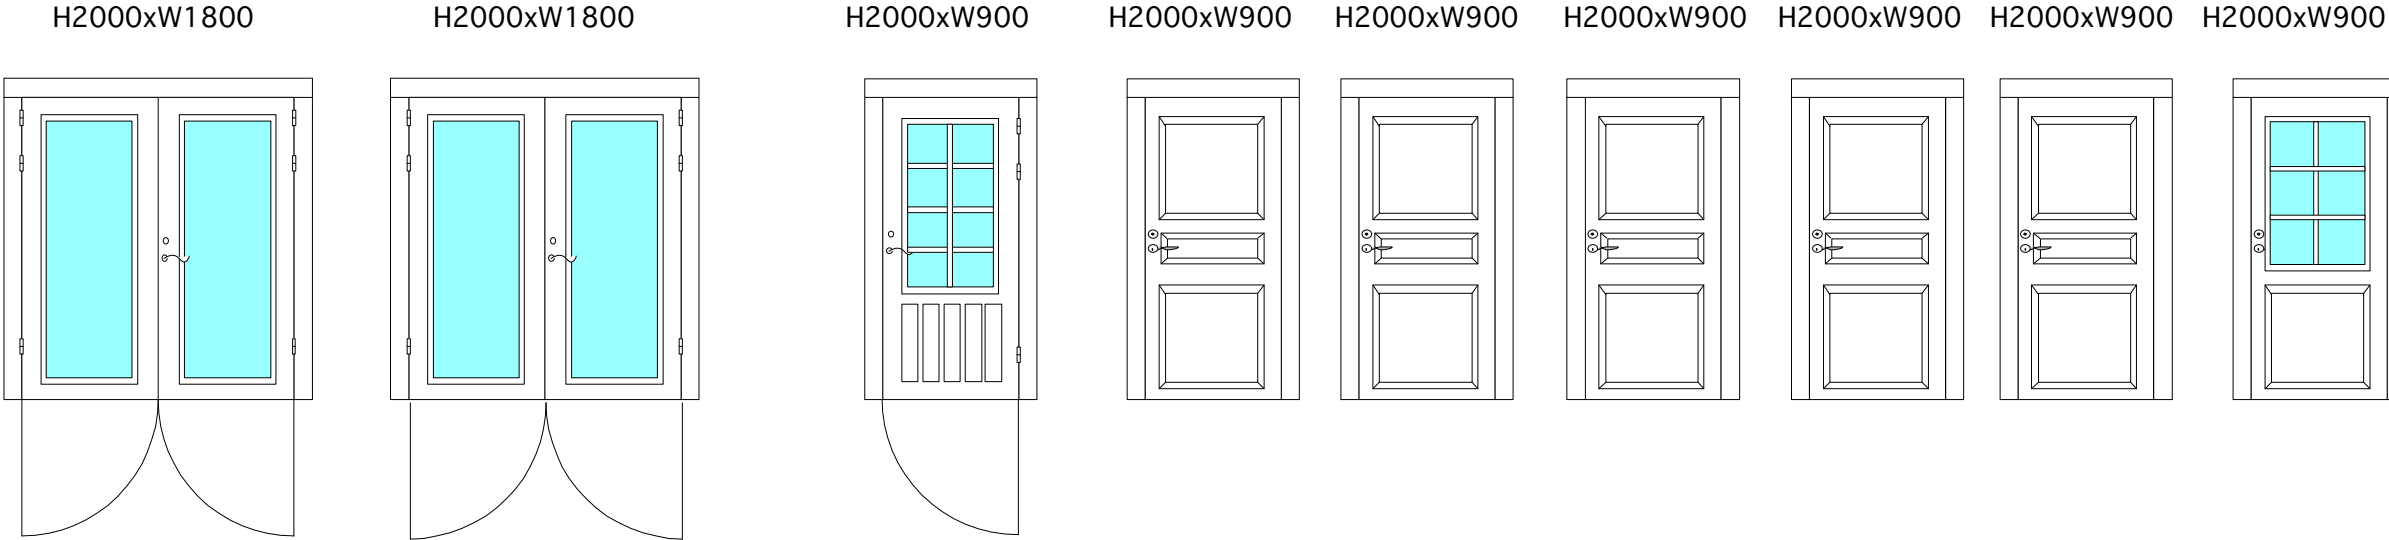


All windows are include double glazing and mosquito nets

PROFIN


H1200xW1200

MSES/2

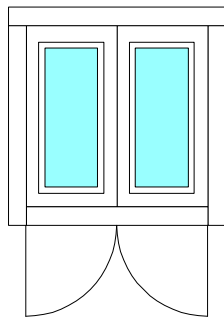


H1200xW1200

MSES/2

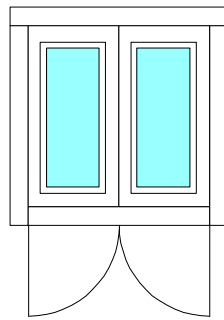


H1200xW1200

MSES/2

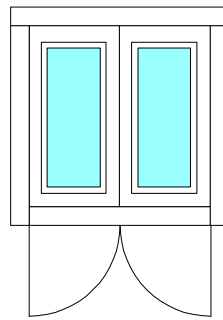


H1200xW1200

MSES/2

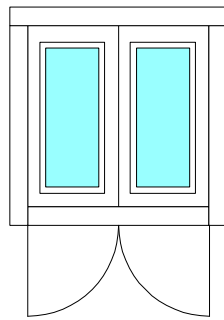


H900xW1200

MSES/2

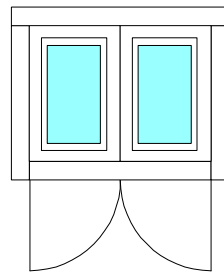


H900xW1200

MSES/2

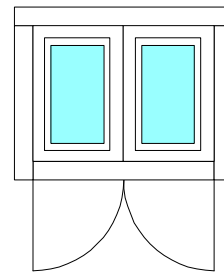


H900xW1200

MSES/2

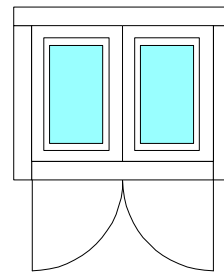


H900xW1200

MSES/2

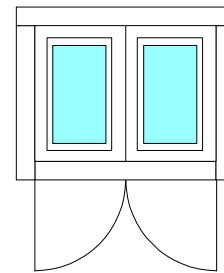

H900xW1200


MSES/2

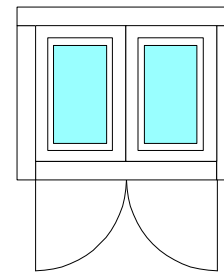

PROFIN


H600xW600

MSES

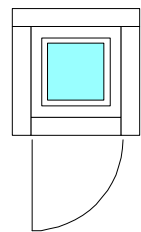


H600xW600

MSES

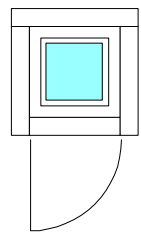


H600xW600

MSES

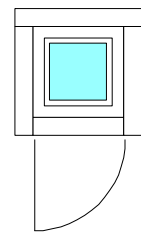


H1200xW600

MSES

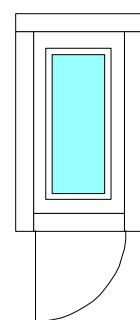


ALANEN


H2000xW900

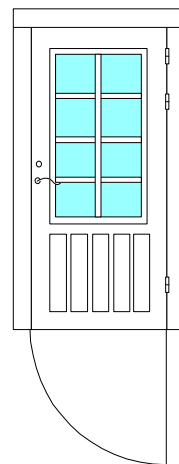


H2000xW900

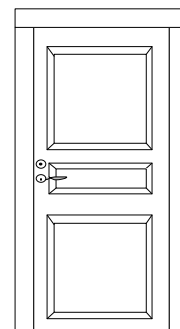


H2000xW900

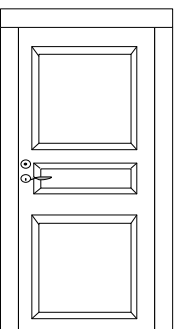


H2000xW900

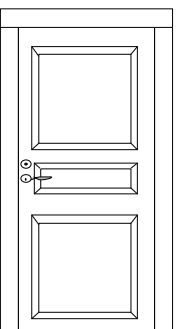


H2000xW800

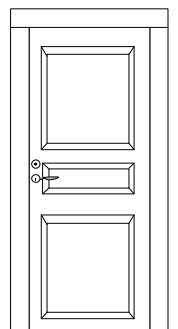

H2000xW800

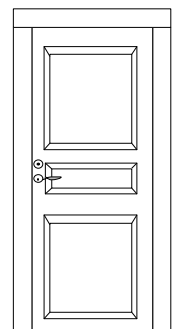

H2000xW800

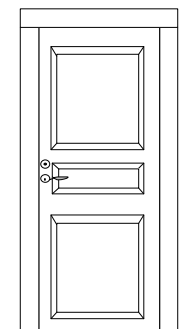


Mr.Hiwatashi's House
113x180mm Laminated logs




ShinNihon Toka Trading Co.,Ltd

Mr.Hiwatashi's House
113x180mm Laminated logs

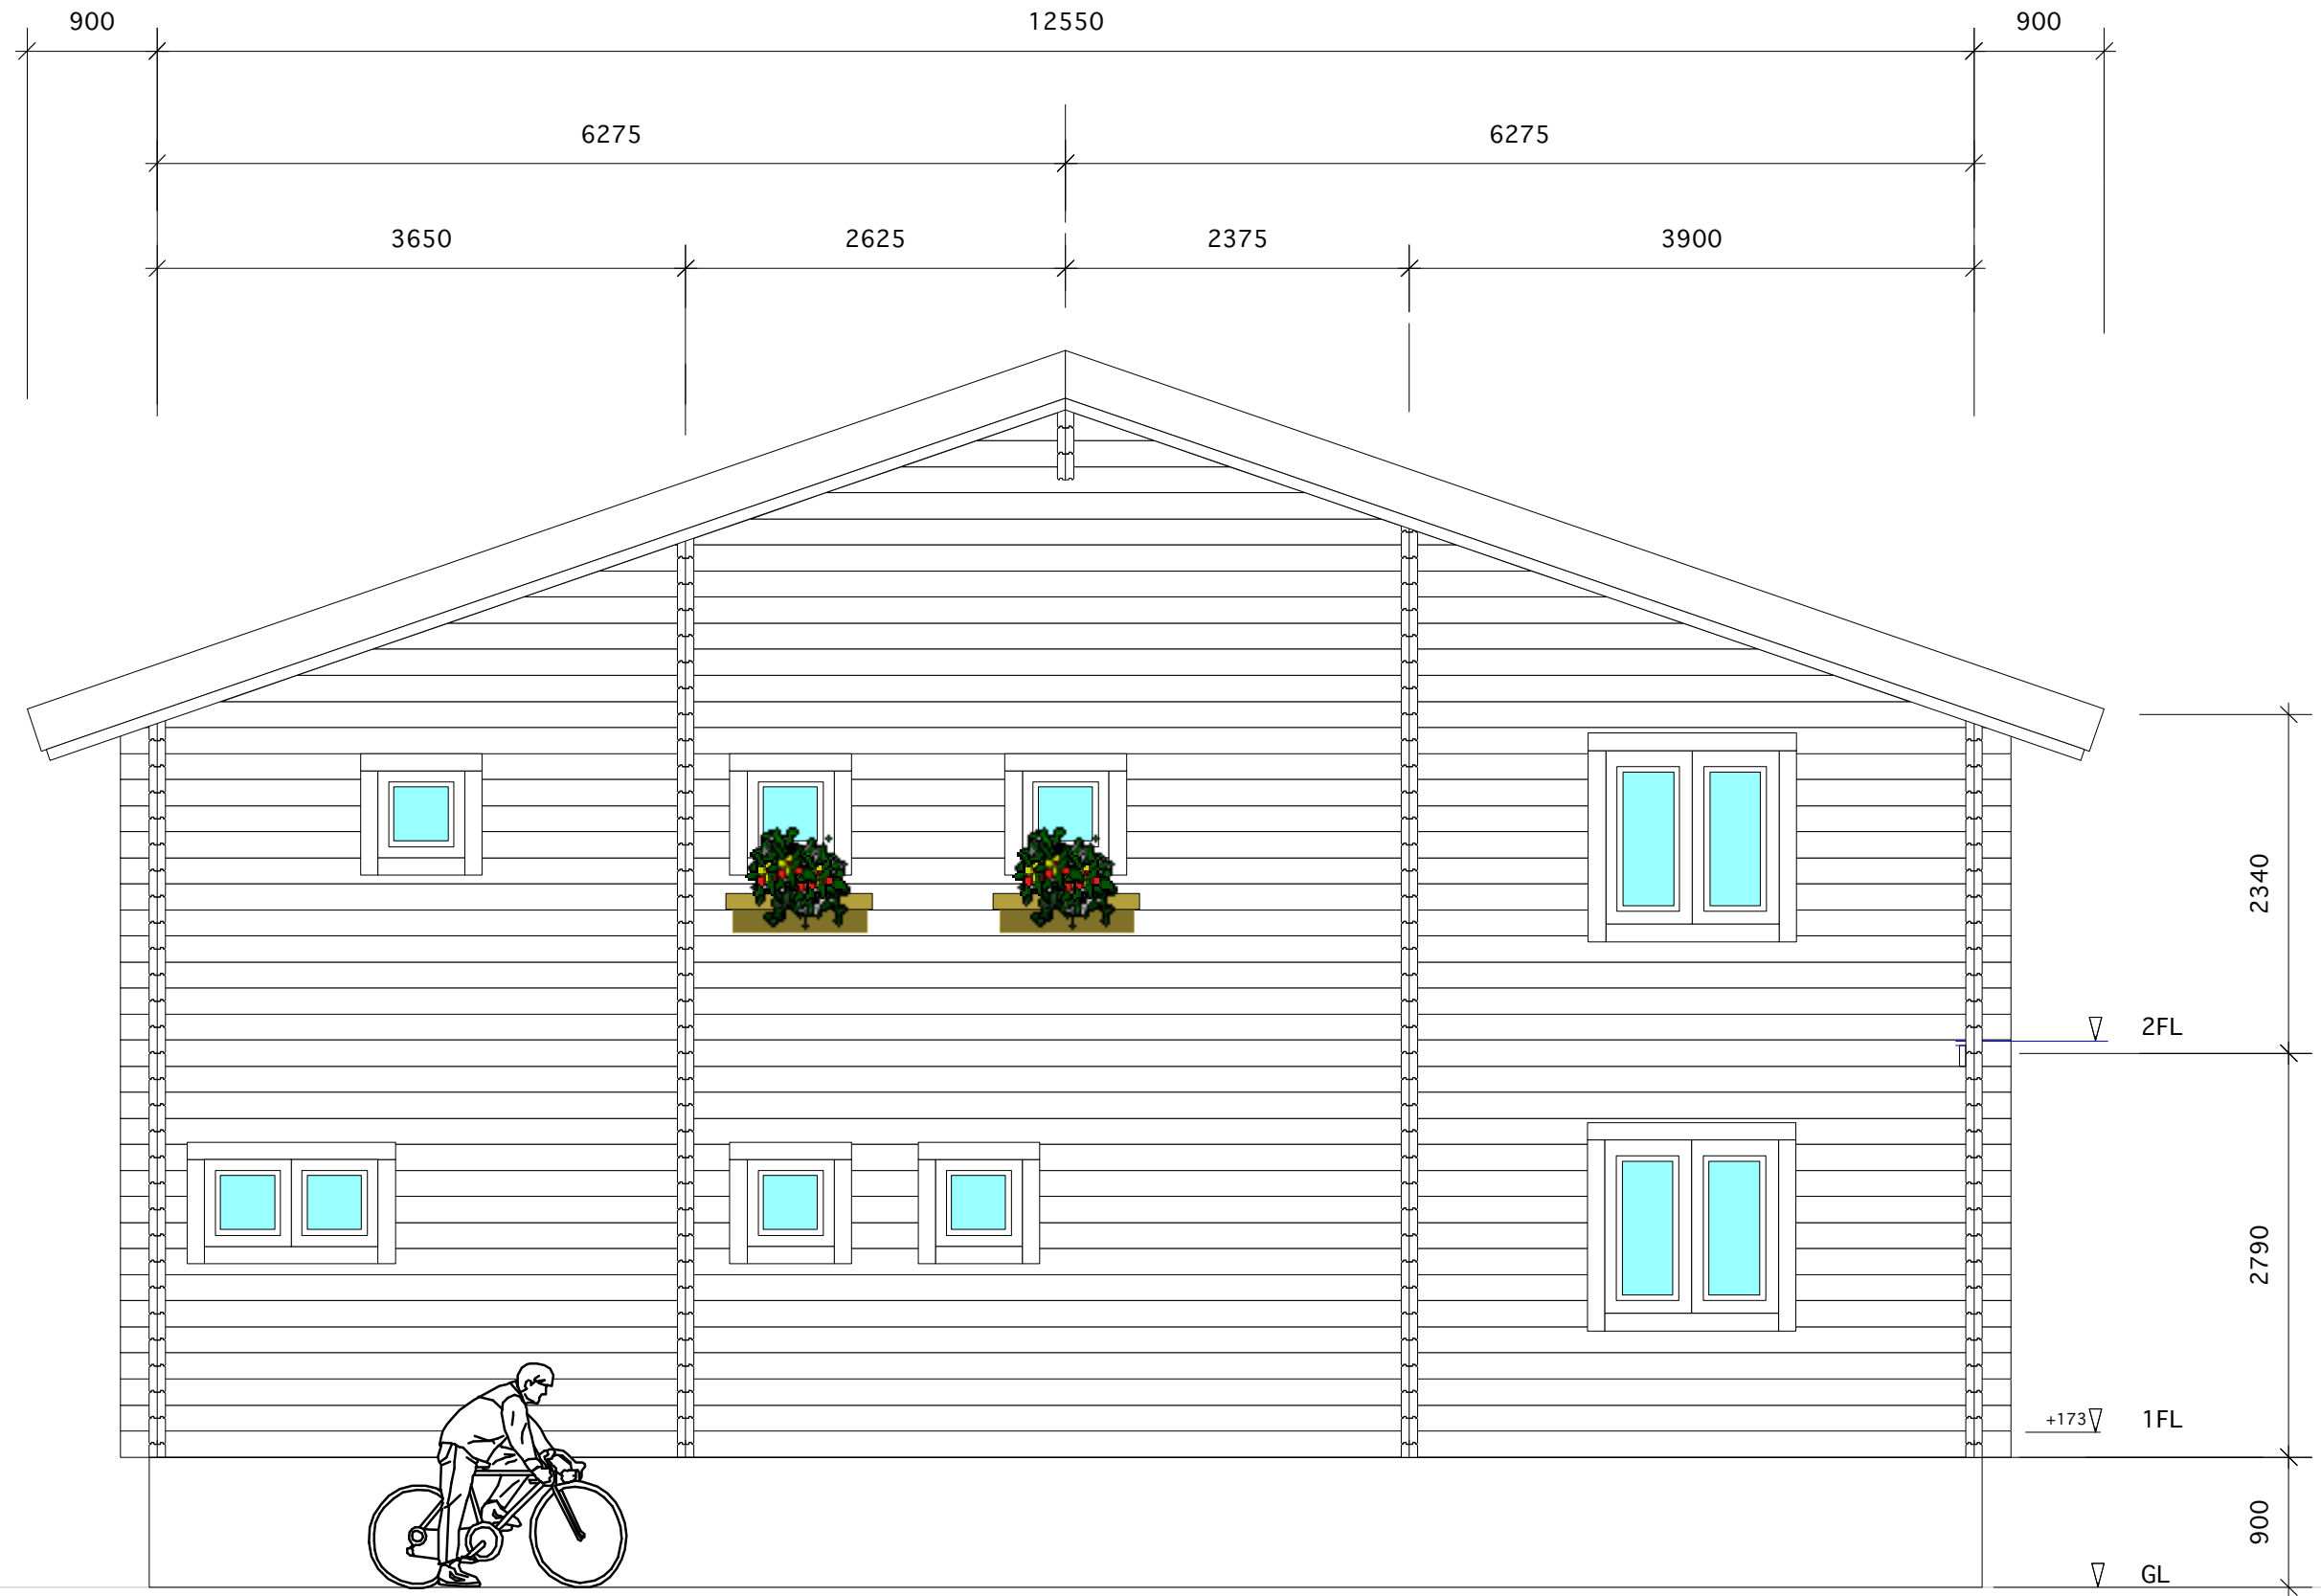


Mr.Hiwatashi's House
113x180mm Laminated logs

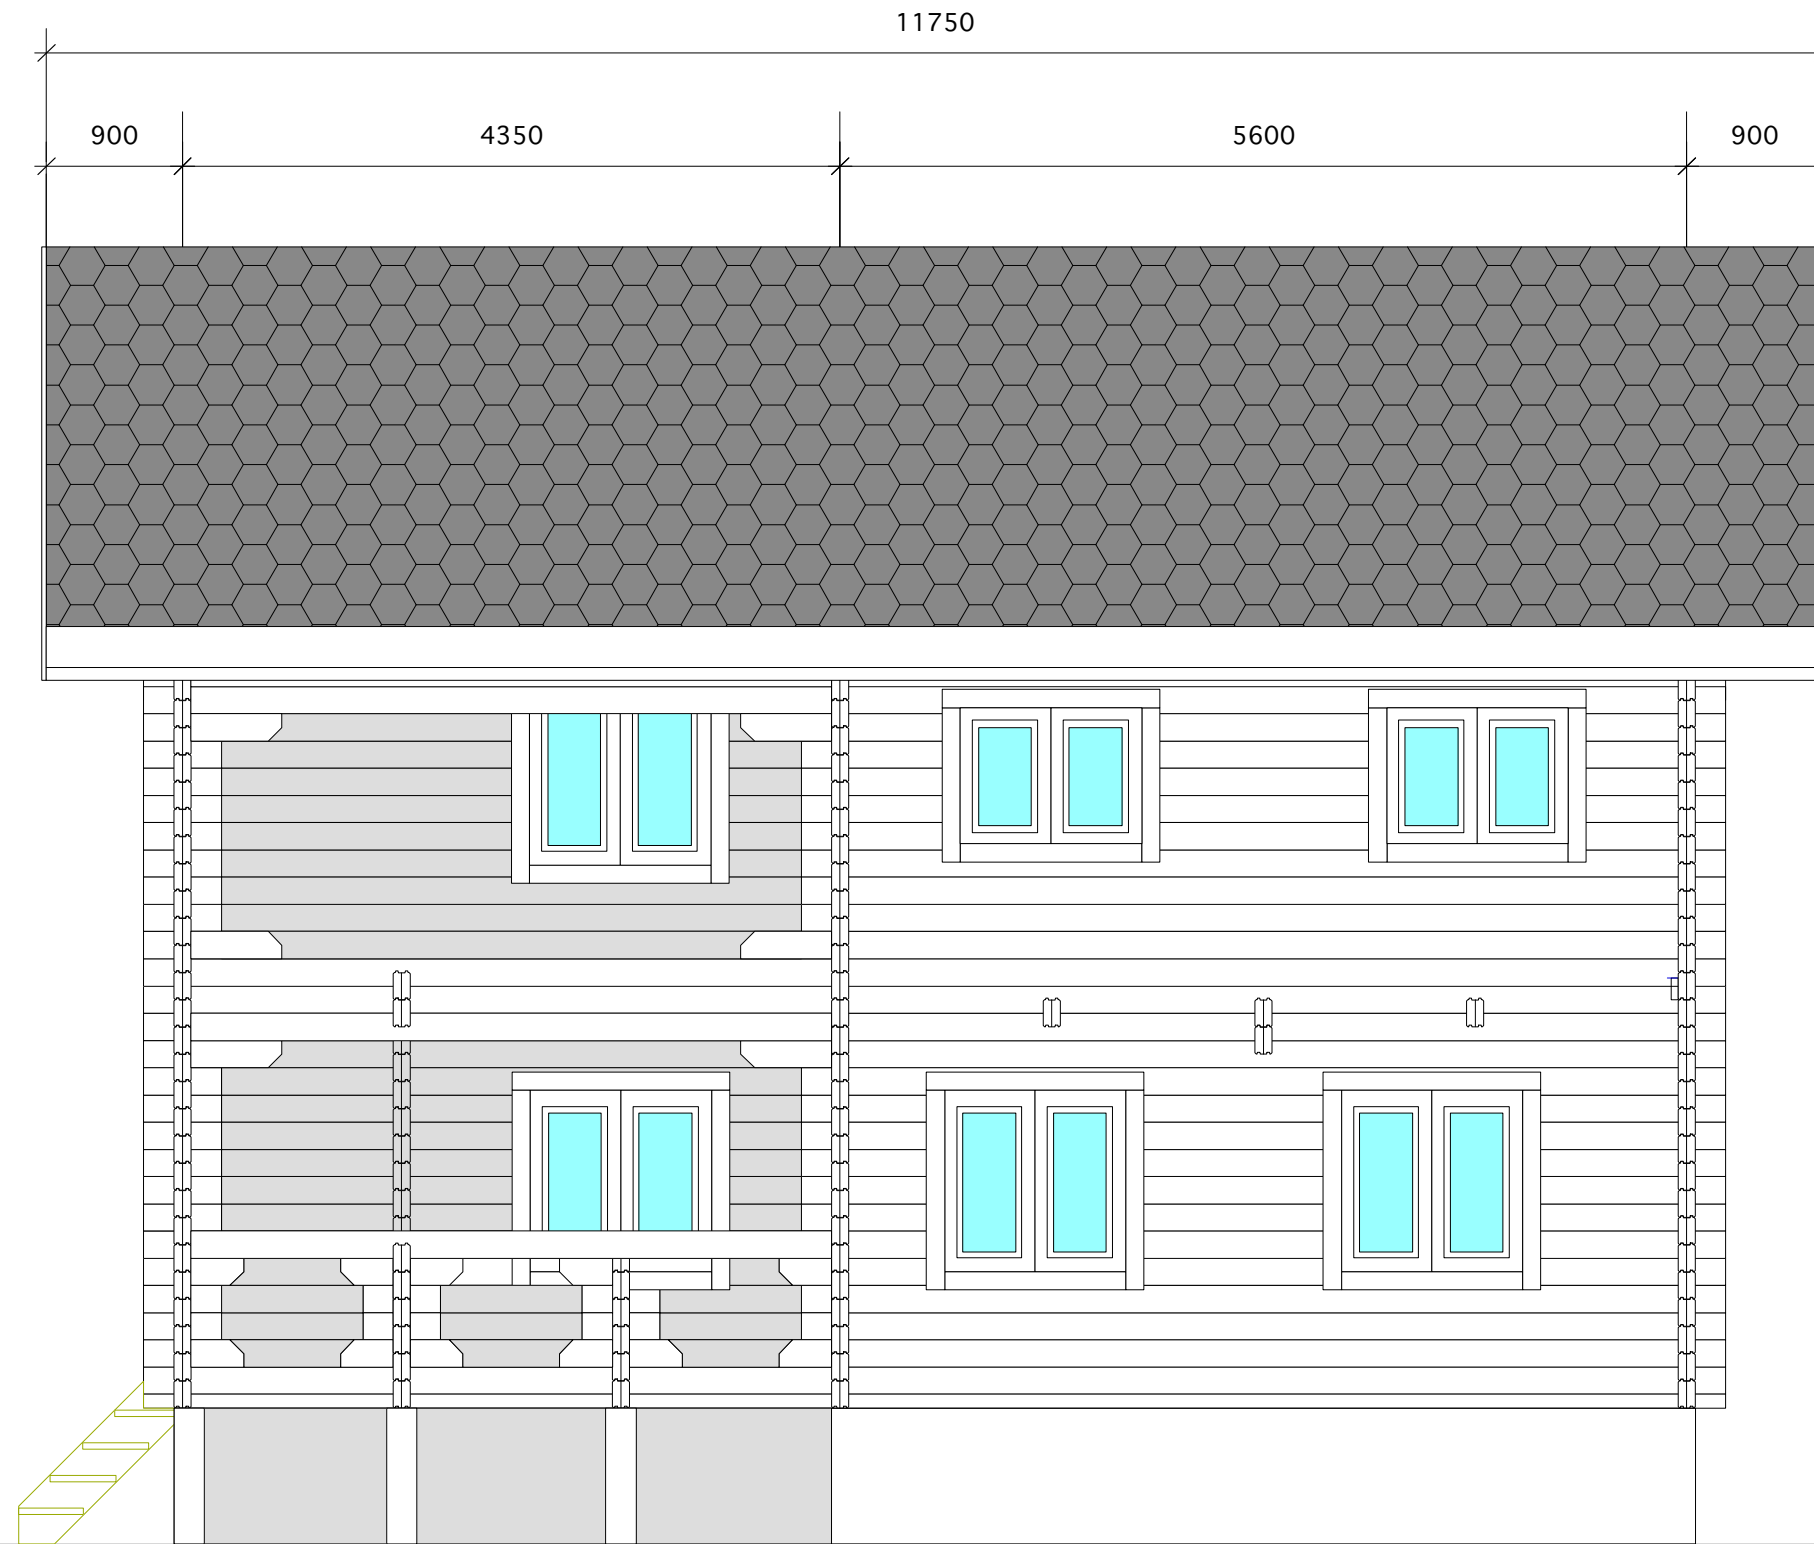

ShinNihon Toka Trading Co.,Ltd

Mr.Hiwatashi's House
113x180mm Laminated logs

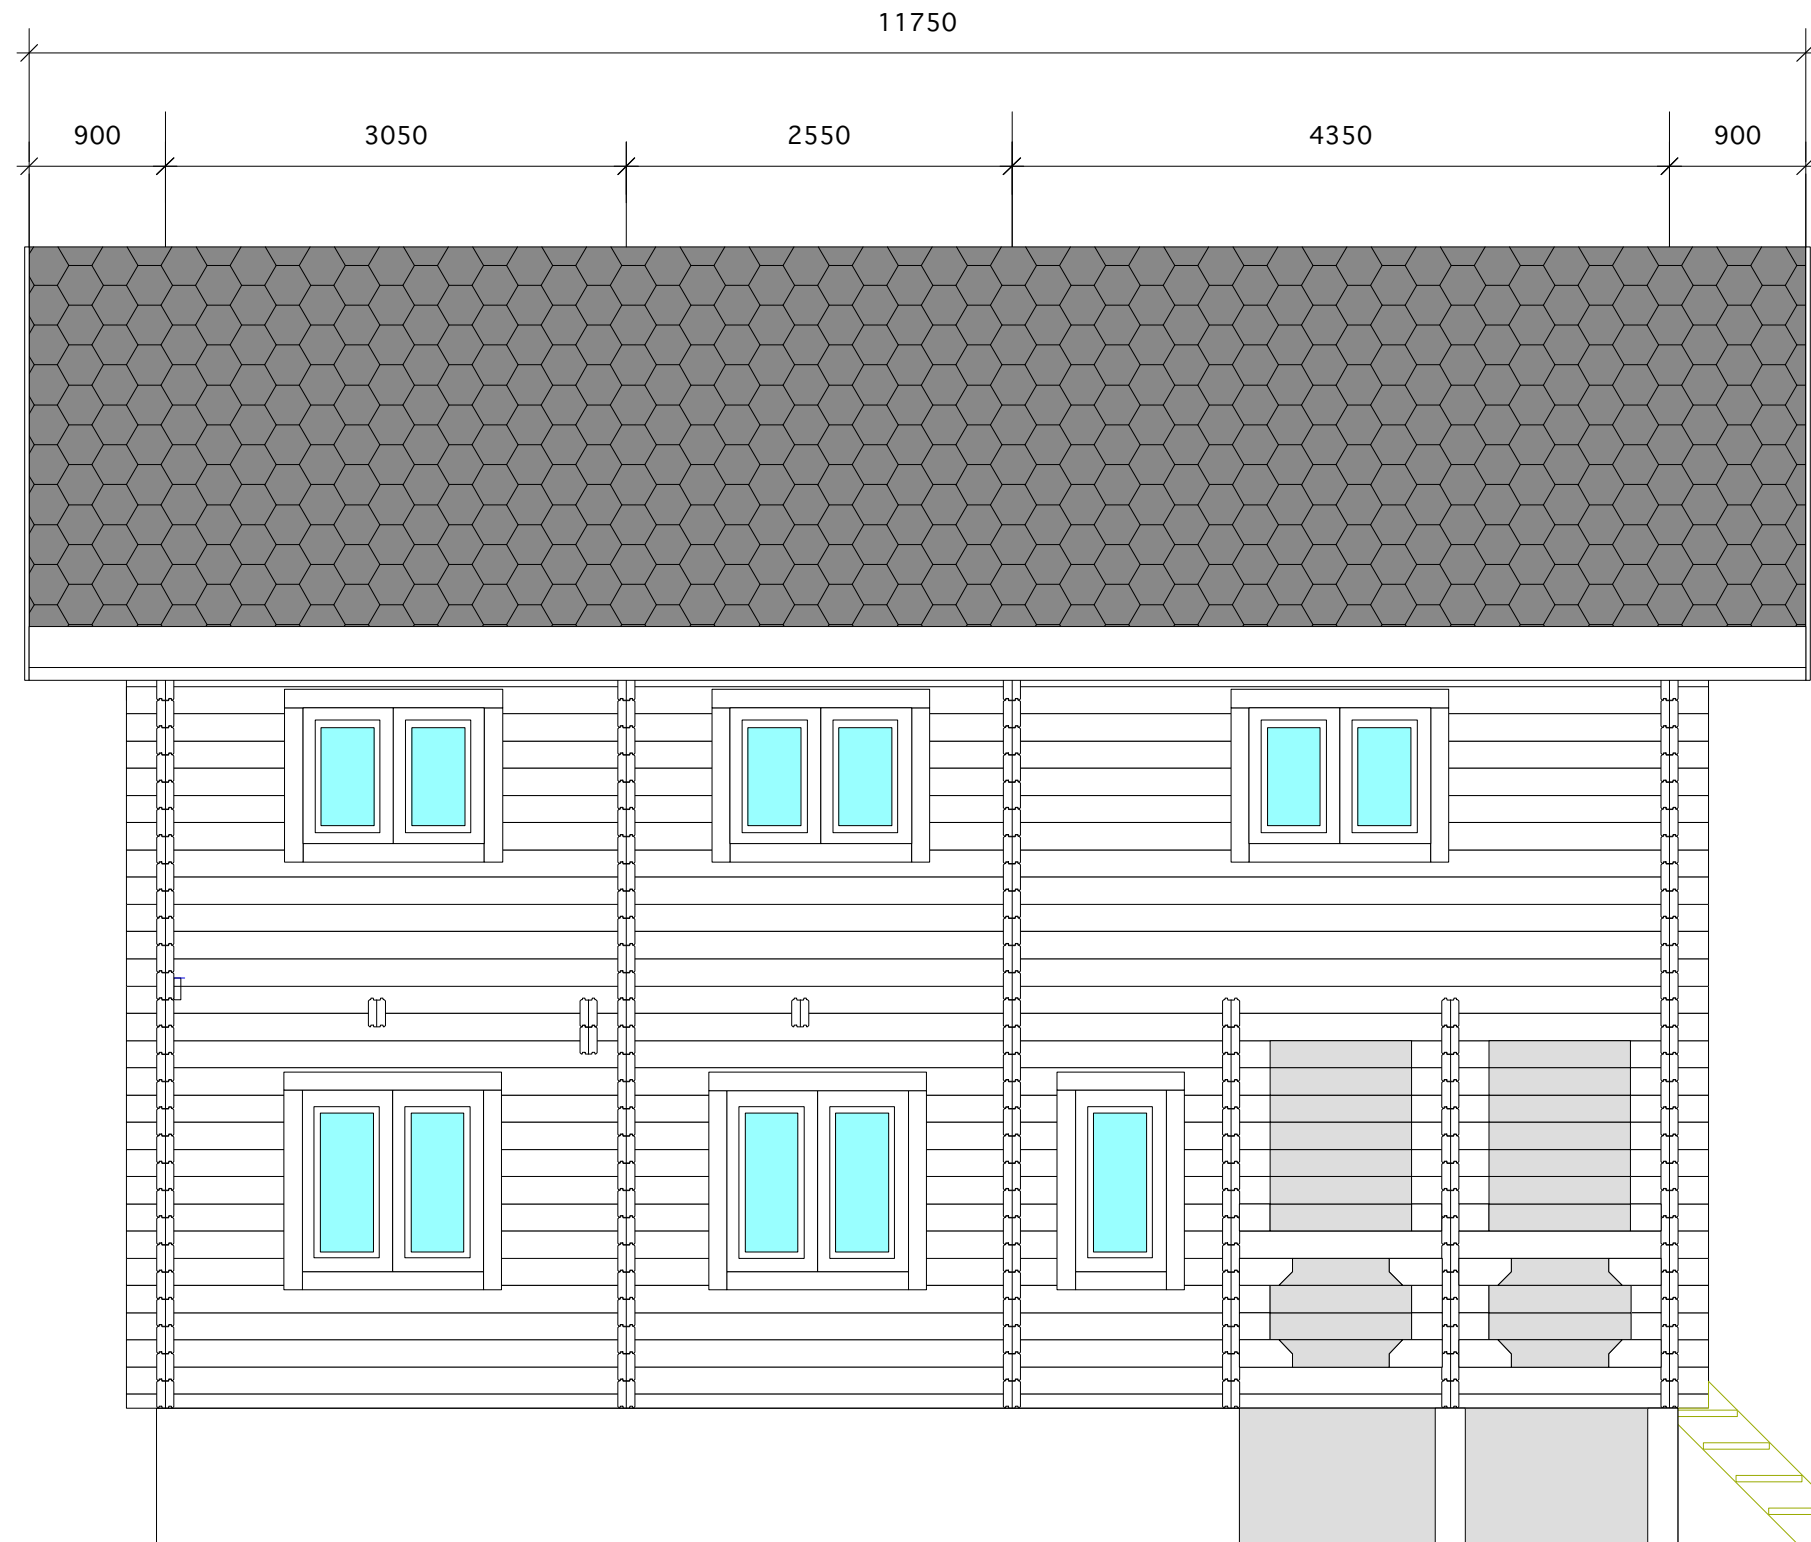

ShinNihon Toka Trading Co.,Ltd